

IMPROVEMENT PERMIT

011411

Be it ordained by the Harnett County Board of Health as follows: Section III, Item B. "No Person shall begin construction of any building at which a septic tank system is to be used for disposal of sewage without first obtaining a written permit from the Harnett County Health Department."

Name: (owner) Charles Kindstrand
Property Location: SR# NC27
New Installation
Septic Tank
Repairs
Nitrification Line

Subdivision Longleaf Acres Lot # 5

Tax ID # Quadrant #

Number of Bedrooms Proposed: 4 (28x76) Lot Size: .69 AC

Basement with Plumbing: Garage:

Water Supply: Well Public Community

Distance From Well: 55 ft.

Following is the minimum specifications for sewage disposal system on above captioned property. Subject to final approval.

Type of system: Conventional Other

Size of tank: Septic Tank: 1000 gallons Pump Tank: gallons


Subsurface Drainage Field No. of ditches 1 exact length 320 ft. width of ditches 3 ft. depth of ditches 18 in.

French Drain Required: Linear feet 320

Date: 5-7-2000

Signed: [Signature] Environmental Health Specialist

This permit is subject to revocation if site plans or intended use change.

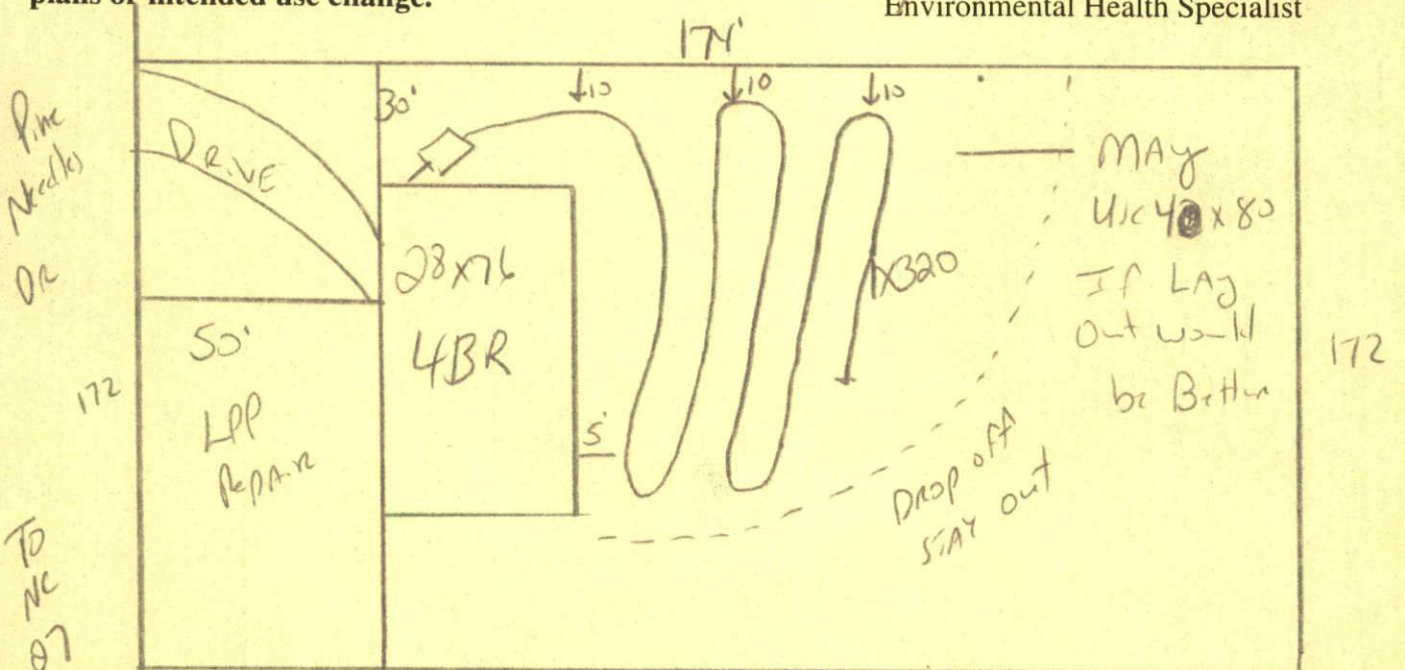

STUB out Plumbing shallow 18" Ditch Ditches
MAINTAIN All Set Backs - Do not Drive or park on septic system

HARNETT COUNTY HEALTH DEPARTMENT
AUTHORIZATION TO CONSTRUCT

Authorization is hereby given to construct a wastewater system to the specifications described by Harnett County Health Department Improvement Permit # 17218. This authorization shall be valid for a period not to exceed five (5) years from the date of issuance. This authorization will be invalid if ownership, site plans, or intended use change.

Owner or Authorized Agent Charles Kindstrand

Name: _____ Telephone # 437-5769

Address: _____

Property Location: SR# NC27 Road Name _____

New Installation Repair _____ Septic Tank Nitrification Lines

Subdivision Longleaf Acres Lot # 5

Number of Bedrooms Proposed: 4 (28x76) Lot size: .69 AC

Basement With Plumbing _____ Without Plumbing _____

Water Supply: Well _____ Public Minimum Well Setback: _____ ft.

Type of System: Conventional Other _____

Tank Volume: Septic Tank 1000 gallons Pump Chamber _____ gallons

Nitrification Field Specifications

Number of fields 1 Number of Lines per Field 201 Length of lines 320

Width of ditches 3 ft. Depth of ditches 18 inches

French Drain: Linear feet required _____ Depth of gravel _____

No wastewater system shall be covered or placed into use by any person until an inspection by the Harnett County Health Department has determined that the system has been installed according to the conditions of the improvement permit and that a valid operations permit has been issued.

Authorized Agent for Harnett County Health Department

Name: [Signature] Date: 5-8-2000