

IMPROVEMENT PERMIT

40000426

Be it ordained by the Harnett County Board of Health as follows: Section III, Item B. "No Person shall begin construction of any building at which a septic tank system is to be used for disposal of sewage without first obtaining a written permit from the Harnett County Health Department."

Name: (owner) RST Builders Inc [X] New Installation [X] Septic Tank

Property Location: SR# 1201 [] Repairs [X] Nitrification Line

Feen Ridge To Greenlinks to Sunrise Ct

Subdivision Carolina Seasons Lot # H-8

Tax ID # _____ Quadrant # _____

Number of Bedrooms Proposed: 3 (56x62) Lot Size: .60 AC (Part Easement)

Basement with Plumbing: [] Garage: [X] MUI? meet onsite for final

Water Supply: [] Well [X] Public [] Community Layout - IT will change

Distance From Well: 50 ft.

Following is the minimum specifications for sewage disposal system on above captioned property. Subject to final approval.

Type of system: [X] Conventional [X] Other Pump to Conventional

Size of tank: Septic Tank: 1000 gallons Pump Tank: 1000 gallons


Subsurface Drainage Field No. of ditches 3 exact length 80 width of ditches 3 depth of ditches 18-30 in.

French Drain Required: _____ Linear feet

This permit is subject to revocation if site plans or intended use change.

Date: 8-1-2000

Signed: J. W. ... Environmental Health Specialist

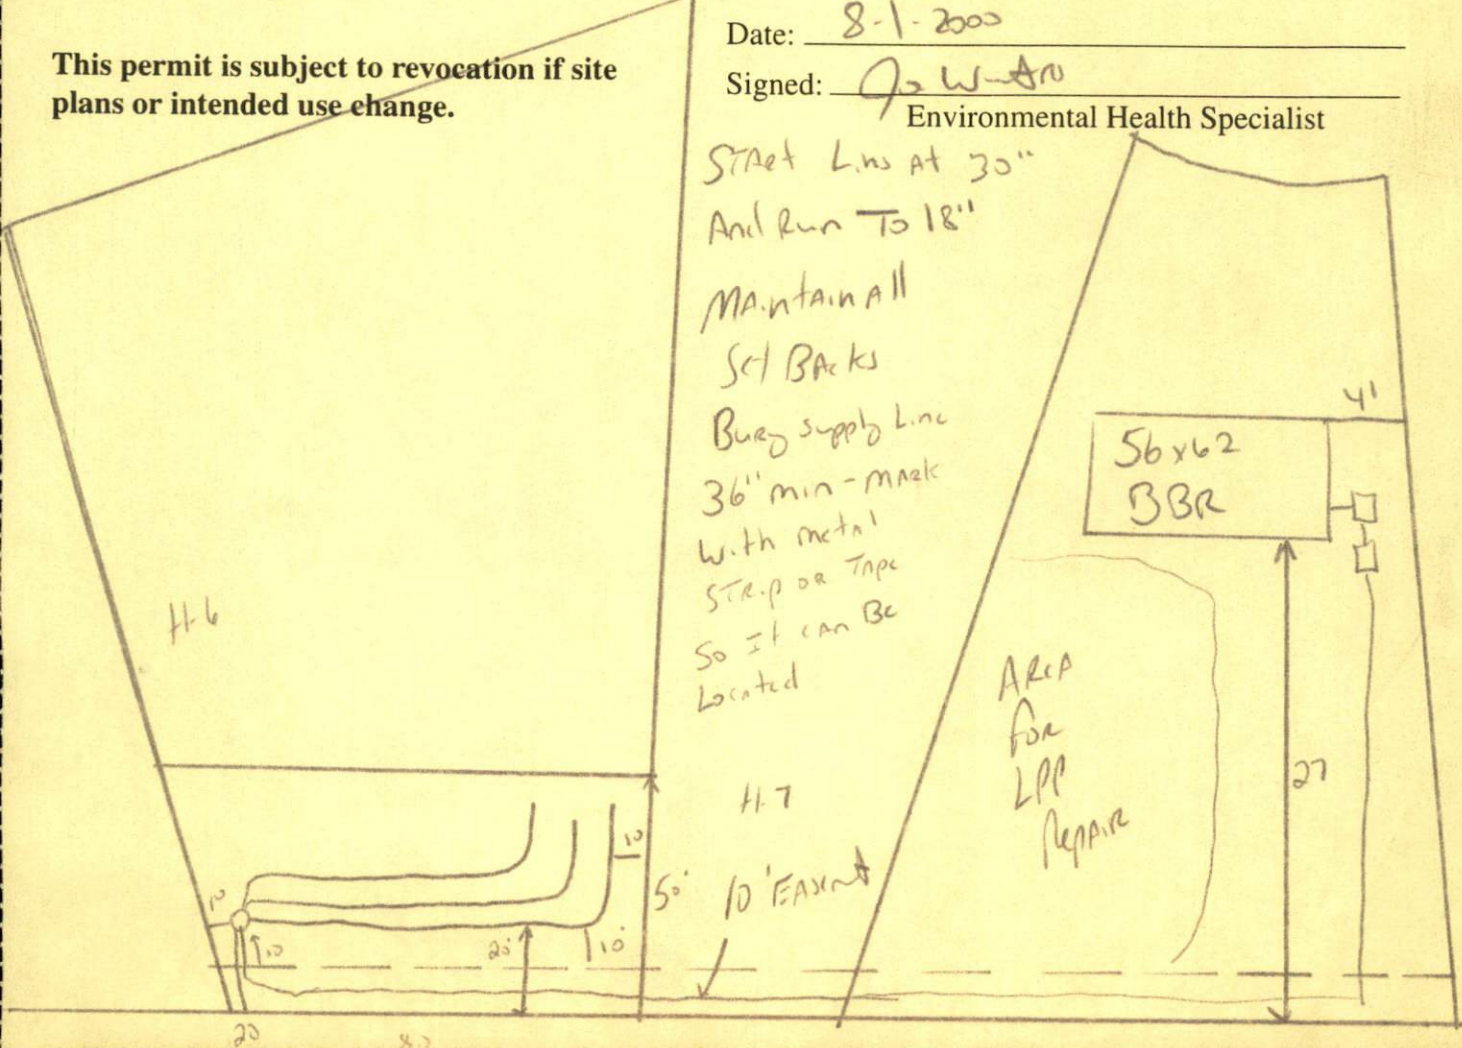

HARNETT COUNTY HEALTH DEPARTMENT
AUTHORIZATION TO CONSTRUCT

Authorization is hereby given to construct a wastewater system to the specifications described by Harnett County Health Department Improvement Permit # 17355. This authorization shall be valid for a period not to exceed five (5) years from the date of issuance. This authorization will be invalid if ownership, site plans, or intended use change.

Owner or Authorized Agent RJT Builders

Name: _____ Telephone # 910-423-0318

Address: _____

Property Location: SR # 1201 Road Name _____

New Installation Repair _____ Septic Tank Nitrification Lines

Subdivision Carolina SEAS Lot # H-8

Number of Bedrooms Proposed: _____ Lot size: 60

Basement _____ With Plumbing _____ Without Plumbing _____

Water Supply: Well _____ Public Minimum Well Setback: _____ ft.

Type of System: Conventional _____ Other

Tank Volume: Septic Tank 1000 gallons Pump Chamber 1000 gallons

Nitrification Field Specifications

Number of fields 1 Number of Lines per Field 3 Length of lines 80

Width of ditches 3 ft. Depth of ditches 18.20 inches

French Drain: Linear feet required _____ Depth of gravel _____

No wastewater system shall be covered or placed into use by any person until an inspection by the Harnett County Health Department has determined that the system has been installed according to the conditions of the improvement permit and that a valid operations permit has been issued.

Authorized Agent for Harnett County Health Department
Name: [Signature] Date: 8-1-2000