

APPLICANT NAME _____

DATE _____


FACTORS		PROFILES								
		1	2	3	4	5	6	7	8	9
LANDSCAPE POSITION	.1940									
SLOPE (%)	.1940									
HORIZON 1 DEPTH		0-32	0-18	0-16	0-17	0-34				
Texture Group	.1941(A)(1)	LS	LS	LS	LS	LS				
Consistence	.1941	vh	vh	vh	vf	vh				
Structure	.1941(A)(2)	G	G	G	G	G				
Mineralogy	.1941(A)(3)	NOH	NOH	NOH	NOH	NOH				
HORIZON 2 DEPTH			10-24	16-25	17-26					
Texture Group	.1941(A)(1)		SC	C	SC					
Consistence	.1941		Fr	vf	Fr					
Structure	.1941(A)(2)		SDk	SDk/Ab	SDk					
Mineralogy	.1941(A)(3)		SOH	SOH/Ab	SOH					
HORIZON 3 DEPTH										
Texture Group	.1941(A)(1)									
Consistence	.1941									
Structure	.1941(A)(2)									
Mineralogy	.1941(A)(3)									
HORIZON 4 DEPTH										
Texture Group	.1941(A)(1)									
Consistence	.1941									
Structure	.1941(A)(2)									
Mineralogy	.1941(A)(3)									
SOIL WETNESS	.1942			26%						
RESTRICTIVE HORIZON	.1944									
SAPROLITE	.1943/1956									
CLASSIFICATION	.1948	05	05	05	05	05				
LONG TERM ACCEPTANCE RATE	.1955	.8	.4		.4	.8				



Required Property Line Setbacks

	Minimum	Actual
Front	35'	65'
Side	10'	30'
Corner	—	—
Rear	25'	192'
Nearest Building	10'	—

3x100
18-20
Meet on side

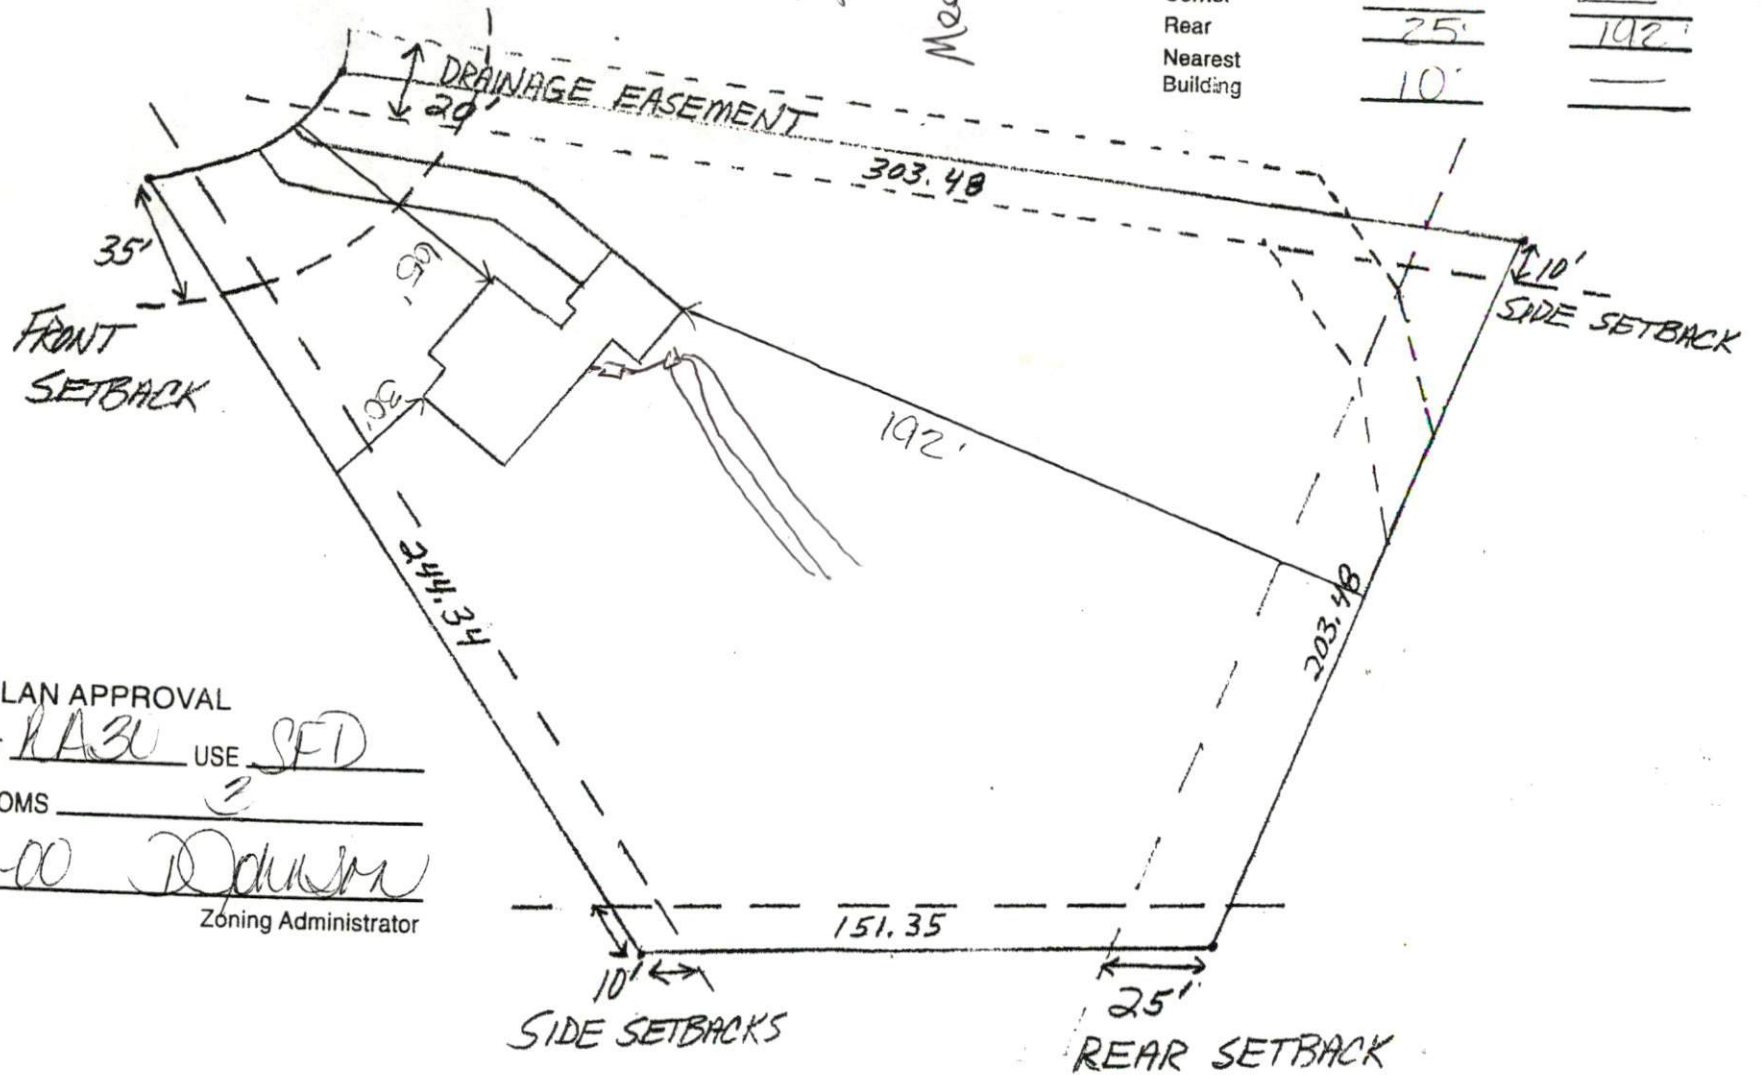

SITE PLAN APPROVAL

DISTRICT RA30 USE SFD

#BEDROOMS 2

Date 8-17-00 [Signature]

Zoning Administrator

Lot 14

