

All 3'0 Doors

Attic

Library

closet


Library

9'5.1" door

9'5.1" door

APPROVED
Limited building only review
Permit holder responsible for
full compliance with the code

NOTICE TO CONTRACTOR
All construction must comply with
current NC Building Codes and is subject
to field inspection and verification.

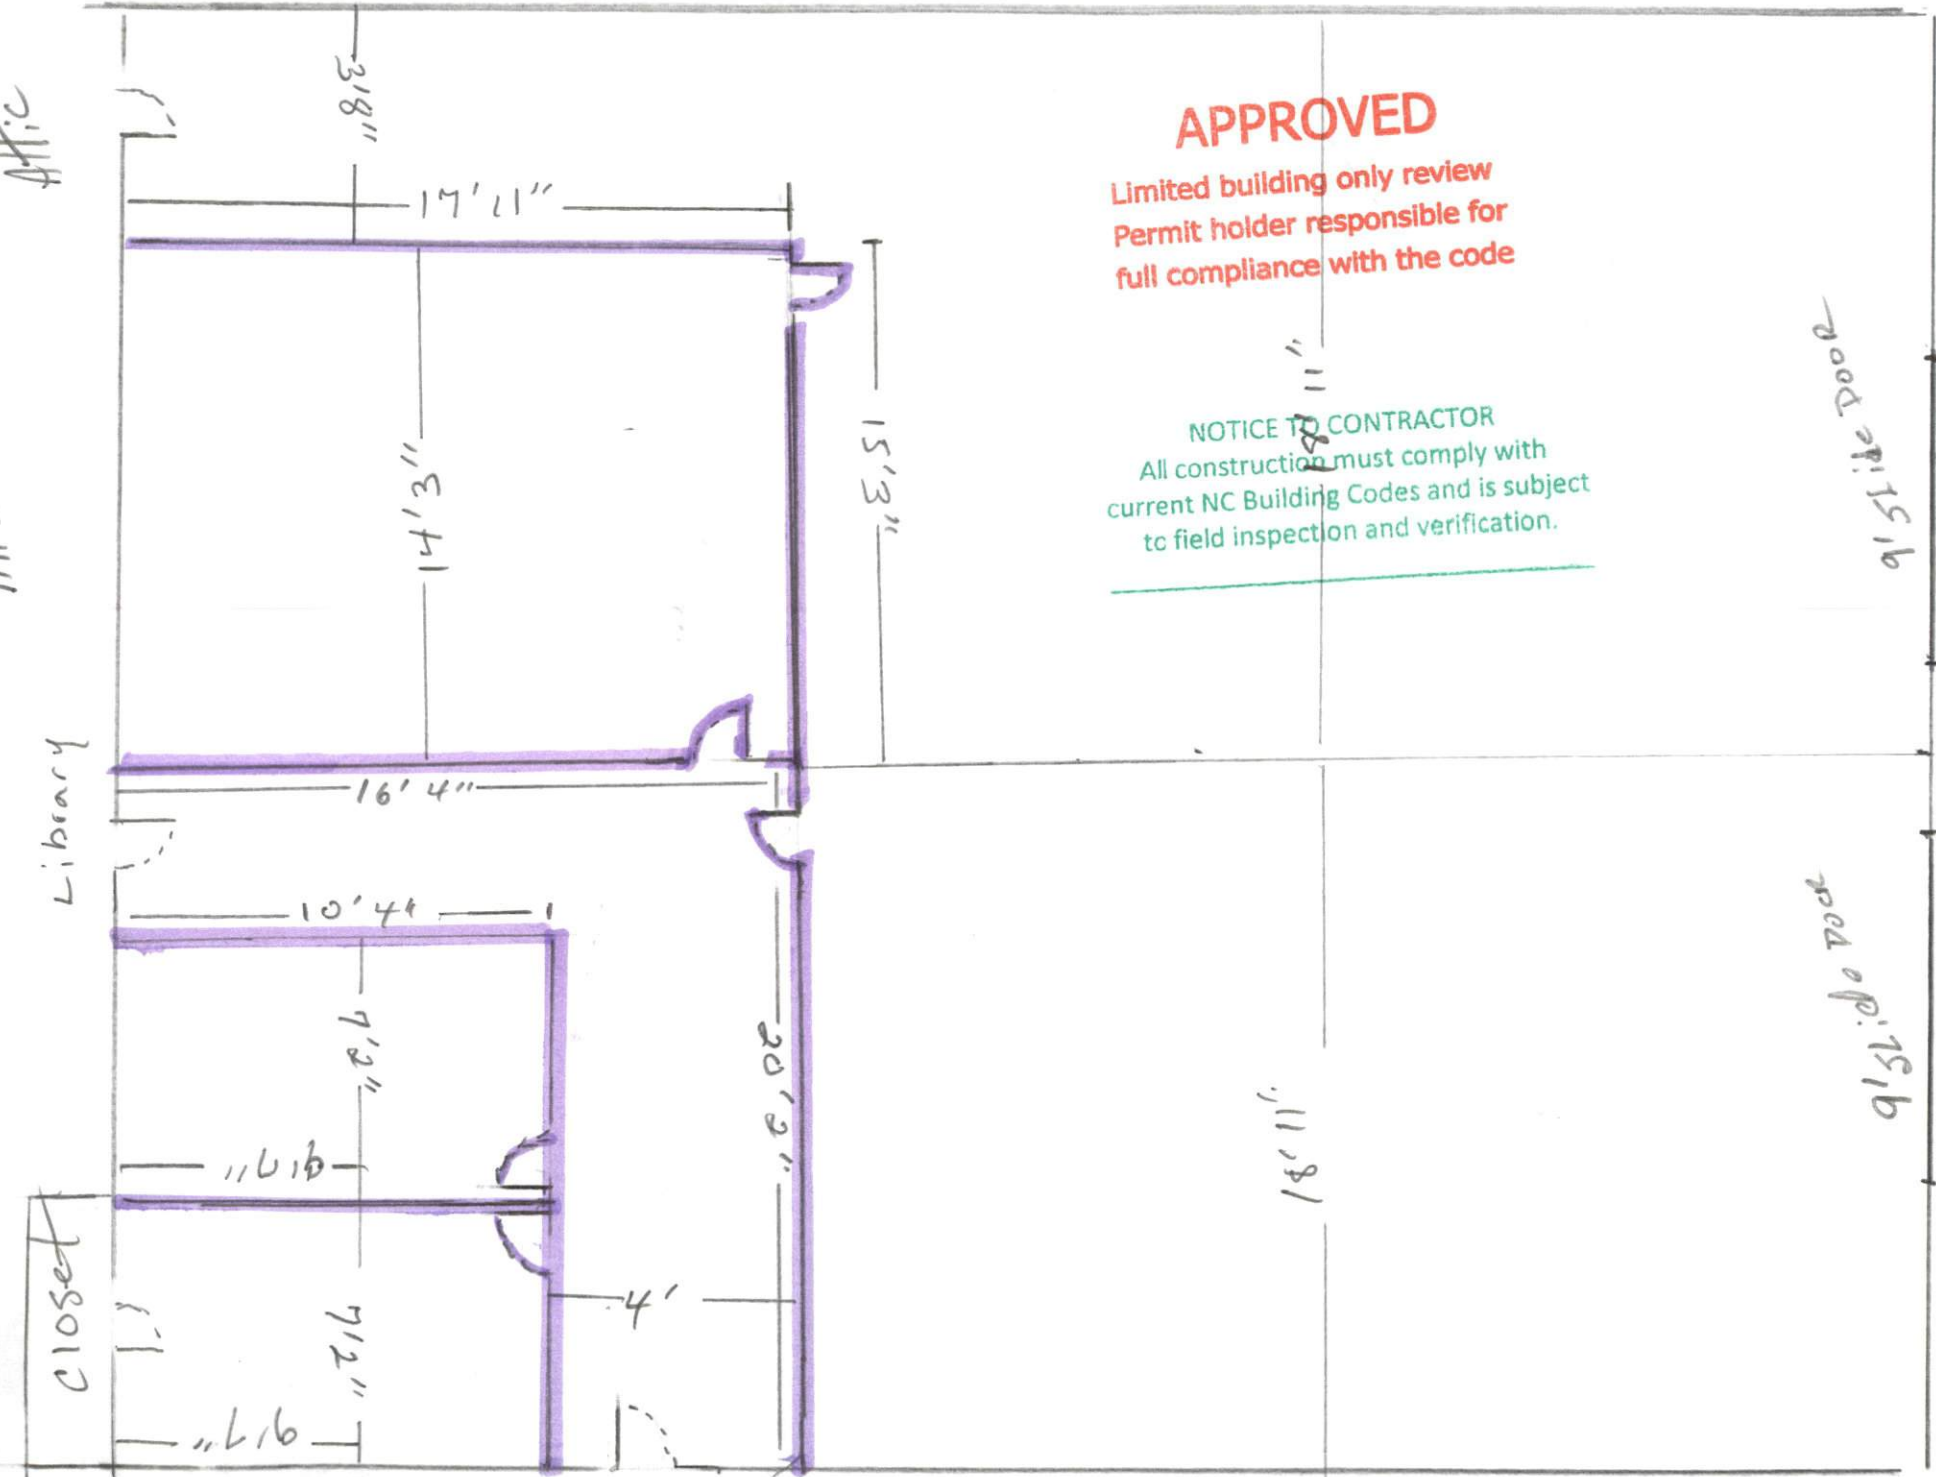

3'8"

17'11"

14'3"

15'5"

16'4"

10'4"

11'6"

9'7"

4'

9'5.1"

9'5.1"

9'5.1"