

IMPROVEMENT PERMIT

Be it ordained by the Harnett County Board of Health as follows: Section III, Item B. "No Person shall begin construction of any building at which a septic tank system is to be used for disposal of sewage without first obtaining a written permit from the Harnett County Health Department."

Name: (owner) James R. Brafford New Installation Septic Tank
Property Location: SR# 1141 Repairs Nitrification Line

Subdivision Heather Brook Est. Ph 3 Lot # 22

Tax ID # _____ Quadrant # _____

Number of Bedrooms Proposed: 3 Lot Size: .53 AC

Basement with Plumbing: Garage: NOTE Changes In

Water Supply: Well Public Community House & Drive location

Distance From Well: 50 min ft.

Following is the minimum specifications for sewage disposal system on above captioned property. Subject to final approval.

Type of system: Conventional Other _____

Size of tank: Septic Tank: 1000 gallons Pump Tank: _____ gallons

Subsurface No. of 4 exact length 75 width of 3 depth of
Drainage Field ditches of each ditch ft. ditches ft. ditches 18.24 in.

French Drain Required: _____ Linear feet


Date: 6-20-97

This permit is subject to revocation if site plans or intended use change.

Signed: Joe L. Arr
Environmental Health Specialist

VOID AFTER 5 YEARS

NOTE Change In House & Drive location House is 65' from Front Property Line & is 15' from Lot 22/Lot 23 Property Line Drive is to be Along Property Line and is 15' wide MAX STUB OUT Plumbing shallow 18.24" Follow contours & MAINTAIN All required setbacks

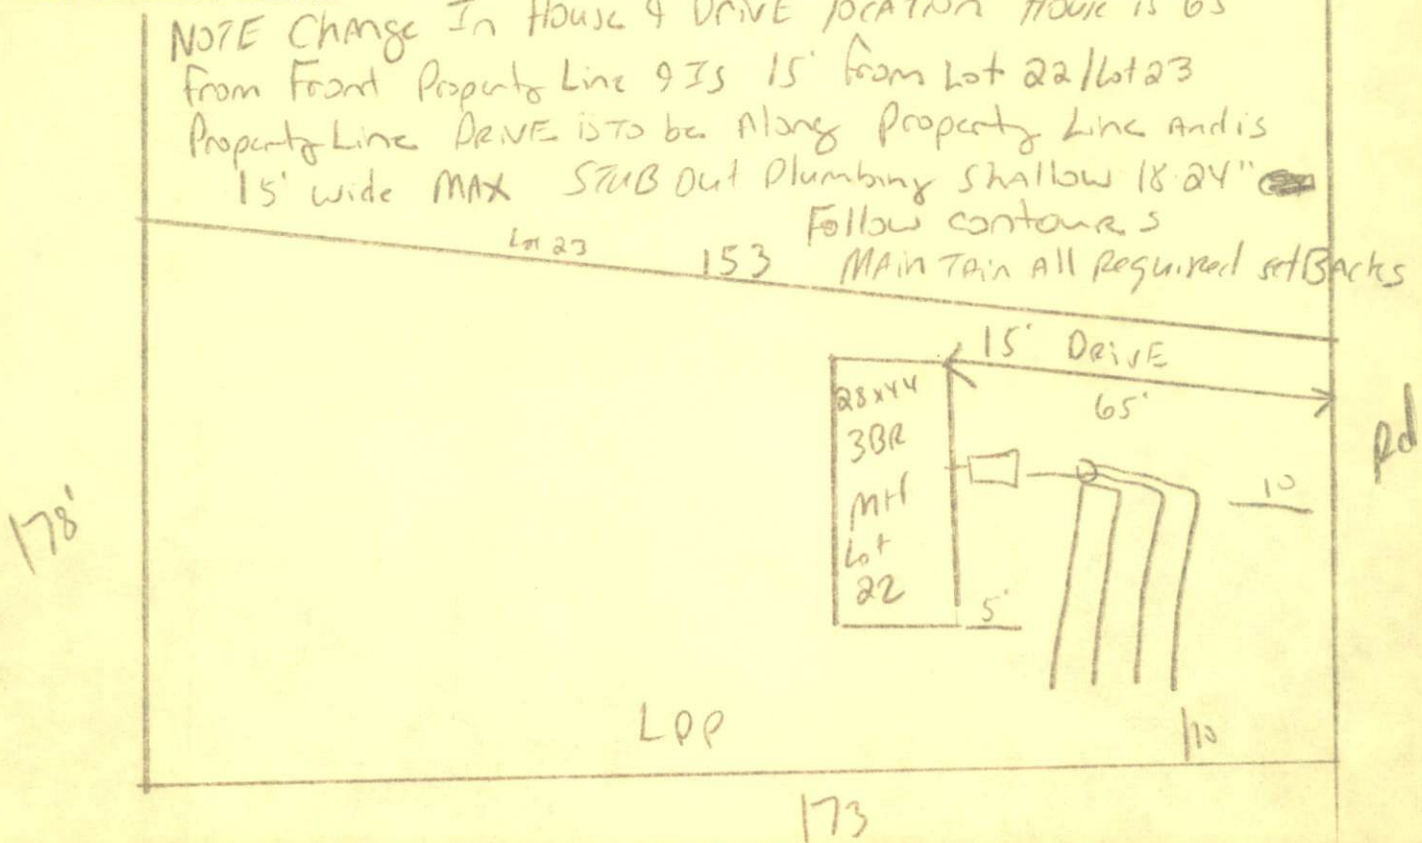

HAI HARNETT COUNTY HEALTH DEPARTMENT
AUTHORIZATION TO CONSTRUCT

Authorization is hereby given to construct a wastewater system to the specifications described by Harnett County Health Department Improvement Permit # 12181. This authorization shall be valid for a period not to exceed five (5) years from the date of issuance. This authorization will be invalid if ownership, site plans, or intended use change.

Owner or Authorized Agent James R. Bradford

Name: _____ Telephone # _____

Address: _____

Property Location: SR # 1141 Road Name _____

New Installation Repair _____ Septic Tank Nitrification Lines

Subdivision Heather Brook Est. Ph 3 Lot # 22

Number of Bedrooms Proposed: 3 Lot size: 0.53 AC

Basement _____ With Plumbing _____ Without Plumbing _____

Water Supply: Well _____ Public Minimum Well Setback: _____ ft.

Type of System: Conventional Other _____

Tank Volume: Septic Tank 1000 gallons Pump Chamber _____ gallons

Nitrification Field Specifications

Number of fields 1 Number of Lines per Field 4 Length of lines 75

Width of ditches 3 ft. Depth of ditches 18.24 inches

French Drain: Linear feet required _____ Depth of gravel _____

No wastewater system shall be covered or placed into use by any person until an inspection by the Harnett County Health Department has determined that the system has been installed according to the conditions of the improvement permit and that a valid operations permit has been issued.

Authorized Agent for Harnett County Health Department

Name: Jon W. [Signature] Date: 6-20-97