


ALL INTERIOR DC WALLS OR R.O. S ADJOINING WALL DIMENSIONED

NUMBER OF STA A RESULT OF LO AND FINAL GRAD

ALL SHELVING TO HEIGHT OFF FLO

ALL PLUMBING REPRESENTATIVE ACTUAL STYLE A PER OFFICE LOC

ALL TUBS/SHOW FLANGE INSTALL ACCESS TO FUR

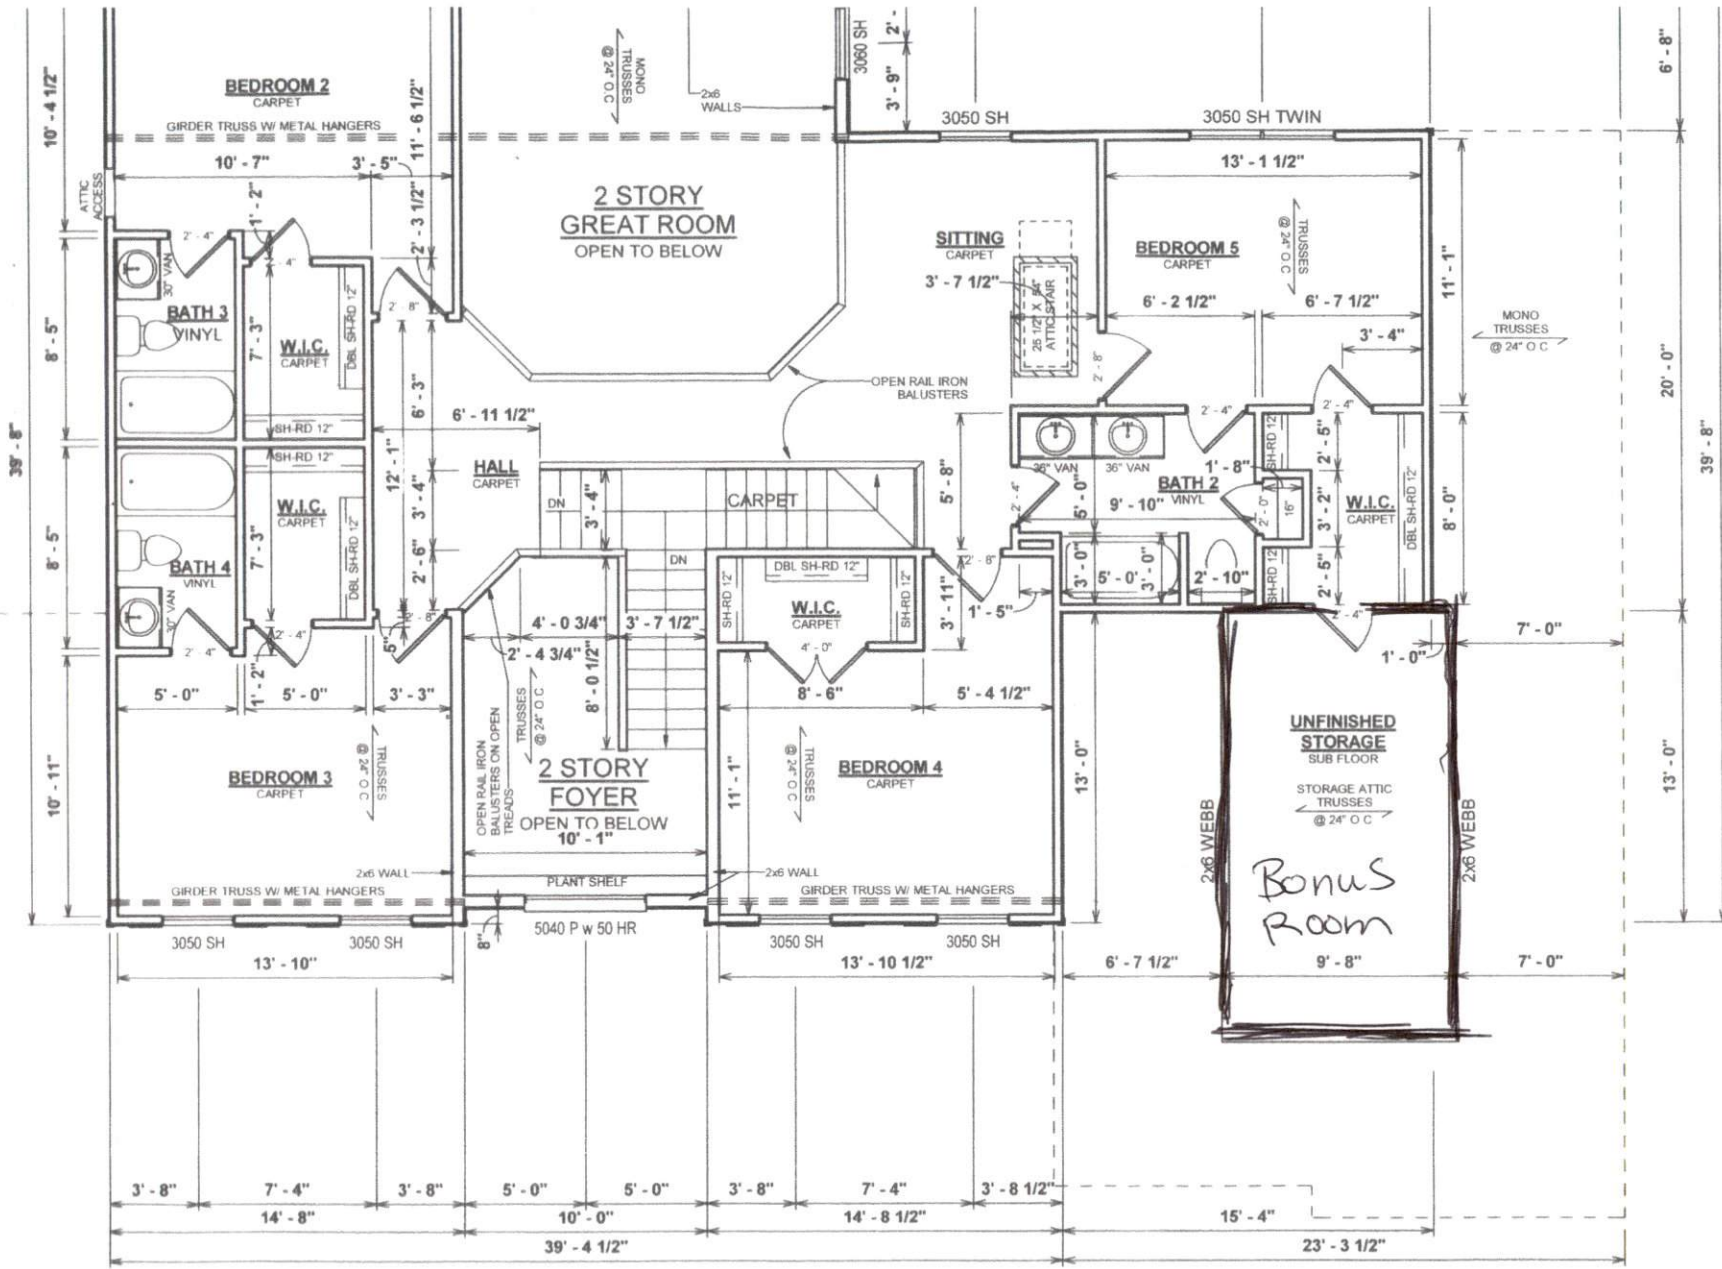

1 SECOND FLOOR PLAN
 1/8" = 1'-0"

OPT. PAPER SIZE: for 1/4" = 1'-0" on 2
FINAL CONSTRUCT