

This Permit
Replace # 16074

IMPROVEMENT PERMIT

Be it ordained by the Harnett County Board of Health as follows: Section III, Item B. "No Person shall begin construction of any building at which a septic tank system is to be used for disposal of sewage without first obtaining a written permit from the Harnett County Health Department."

Name: (owner) Home Builders Inc / [unclear] New Installation Septic Tank
Property Location: SR# 1115 Repairs Nitrification Line

Subdivision Crestview Lot # 10

Tax ID # _____ Quadrant # _____

Number of Bedrooms Proposed: 3 (40x62) Lot Size: 40 AC

Basement with Plumbing: Garage: *NOTE Change in House

Water Supply: Well Public Community Location - House must be

Distance From Well: _____ ft. * 85' from Lot 9/10 Property Line

Following is the minimum specifications for sewage disposal system on above captioned property. Subject to final approval.

Type of system: Conventional Other Pump to Polyethylene Pump Tank System

Size of tank: Septic Tank: 1000 gallons Pump Tank: 1000 gallons IJWS-95 30

Subsurface Drainage Field No. of exact length 180 ft. width of depth of 3 ft. 18 in. ditches 1 of each ditch


French Drain Required: _____ Linear feet

Date: 4-18-2000

This permit is subject to revocation if site plans or intended use change.

Signed: [Signature]
Environmental Health Specialist

VOID AFTER 5 YEARS

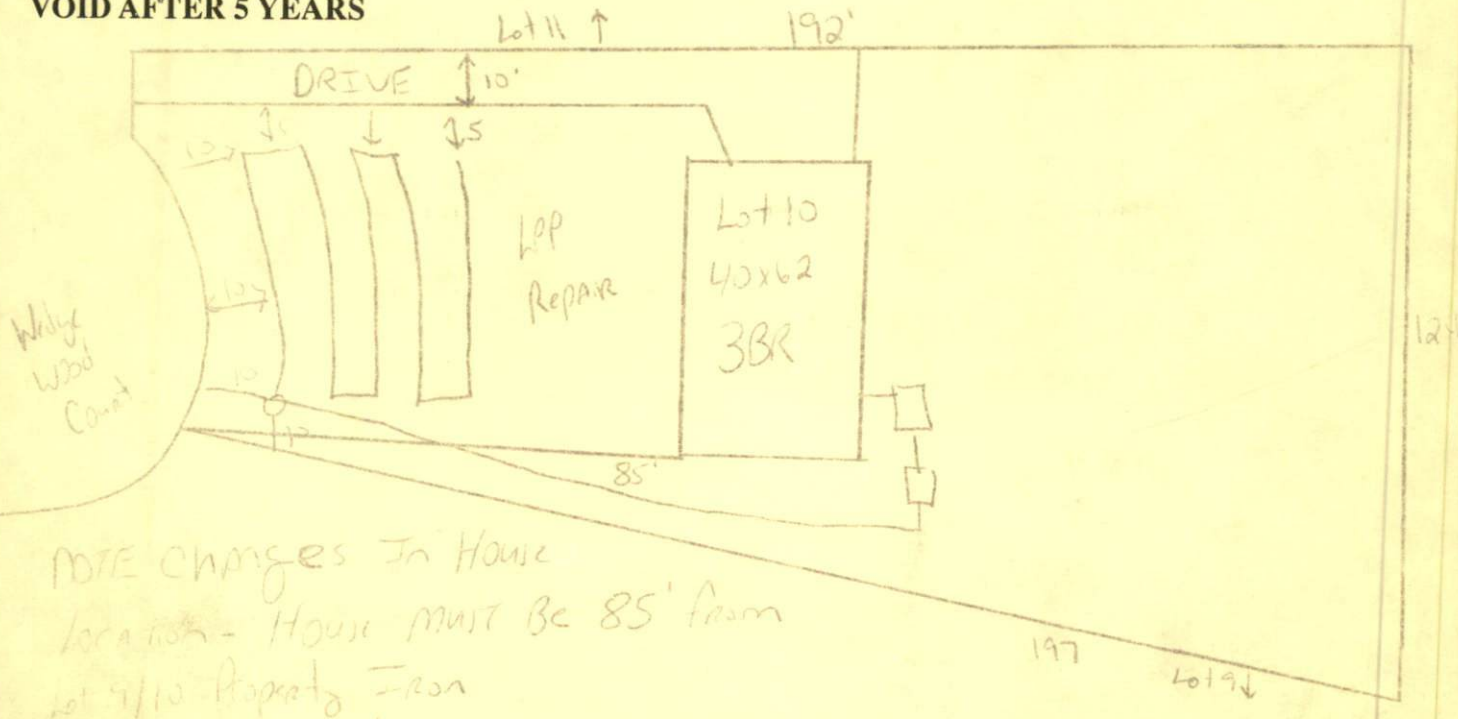

NOTE Changes In House
Location - House must be 85' from
Lot 9/10 Property Line

Do NOT Drive or Park on Septic System

HARNETT COUNTY HEALTH DEPARTMENT
AUTHORIZATION TO CONSTRUCT

Authorization is hereby given to construct a wastewater system to the specifications described by Harnett County Health Department Improvement Permit # 11436. This authorization shall be valid for a period not to exceed five (5) years from the date of issuance. This authorization will be invalid if ownership, site plans, or intended use change.

Owner or Authorized Agent Home Co Builders / Danny Norris

Name: _____ Telephone # 892-1163

Address: _____

Property Location: SR # 1115 Road Name _____

New Installation Repair Septic Tank Nitrification Lines

Subdivision CRESTVIEW Lot # 10

Number of Bedrooms Proposed: 3 (40x62) Lot size: .40 AC

Basement With Plumbing Without Plumbing

Water Supply: Well Public Minimum Well Setback: _____ ft.

Type of System: Conventional Other

Tank Volume: Septic Tank 1000 gallons Pump Chamber 1000 gallons

Nitrification Field Specifications

Number of fields 1 Number of Lines per Field 1 Length of lines 180 SEE 222
LAY

Width of ditches 3 ft. Depth of ditches 18 inches

French Drain: Linear feet required _____ Depth of gravel _____

No wastewater system shall be covered or placed into use by any person until an inspection by the Harnett County Health Department has determined that the system has been installed according to the conditions of the improvement permit and that a valid operations permit has been issued.

Authorized Agent for Harnett County Health Department

Name: [Signature] Date: 4-18-2000