

Application # PCOM 2105-0002

Harnett County Central Permitting

PO Box 65 Lillington, NC 27546 - Ph.: 910-893-7525 - Fax: 910-893-2793 - www.harnett.org/permits

Certification of Work Performed By Owner/Contractor
(Individual Trade Application)

(Commercial)

Owner (s) of Structure: Penny Road Developers, LLC. Phone: 919-446-6865

Owner (s) Mailing Address: 1611 Jones Franklin Rd, Suite 101 | Raleigh, NC 27606

Landowner Name (s): Penny Road Developers, LLC Phone: 919-446-6865

Construction or Site Address: 15 Bark Way

PIN # _____ Parcel # 0652-83-5905-000

Job Cost (Required): \$1000 Description of Work to be done Irrigation at Quail Glen entrance for landscaping.

Mechanical: New Unit With Ductwork ___ New Unit Without Ductwork ___ Gas Piping ___ Other ___

Electrical*: 200 Amp ___ <200 Amp ___ Service Change ___ Service Reconnect ___ Other ___
* For Progress Energy customers we need the premise number

Plumbing: Water/Sewer Tap ___ Number of Baths ___ Water Heater ___

Specific Directions to Job from Lillington:

Subdivision: Quail Glen Lot #: Entrance Sign area

I New Home Inc. LLC. will provide the GC/Plumbing labor on this structure.
(Contractors Name) (Trade)

I am the building owner or my NC state license number is 82896, which entitles me to perform such work on the above structure legally. All work shall comply with the State Building Code and all other applicable State and local laws, ordinances and regulations.

New Home Inc. LLC 919-446-6865
Contractor's Company Name Telephone


1611 Jones Franklin Rd, Suite 101 | Raleigh, NC 27606 Jack.Adcock@Reliabuilt.biz
Address Email Address

82896
License #

Structure Owner / Contractor Signature: Jack Adcock Date: 4-23-2021

By signing this application you affirm that you have obtained permission from the above listed license holder to purchase permits on their behalf. If doing the work as owner you understand that you cannot rent, lease or sell the listed property for 12 months after completion of the listed work.

***Company name, address, & phone must match information on license**
Faxed or Mailed application could have an approximately 1-5 day process time



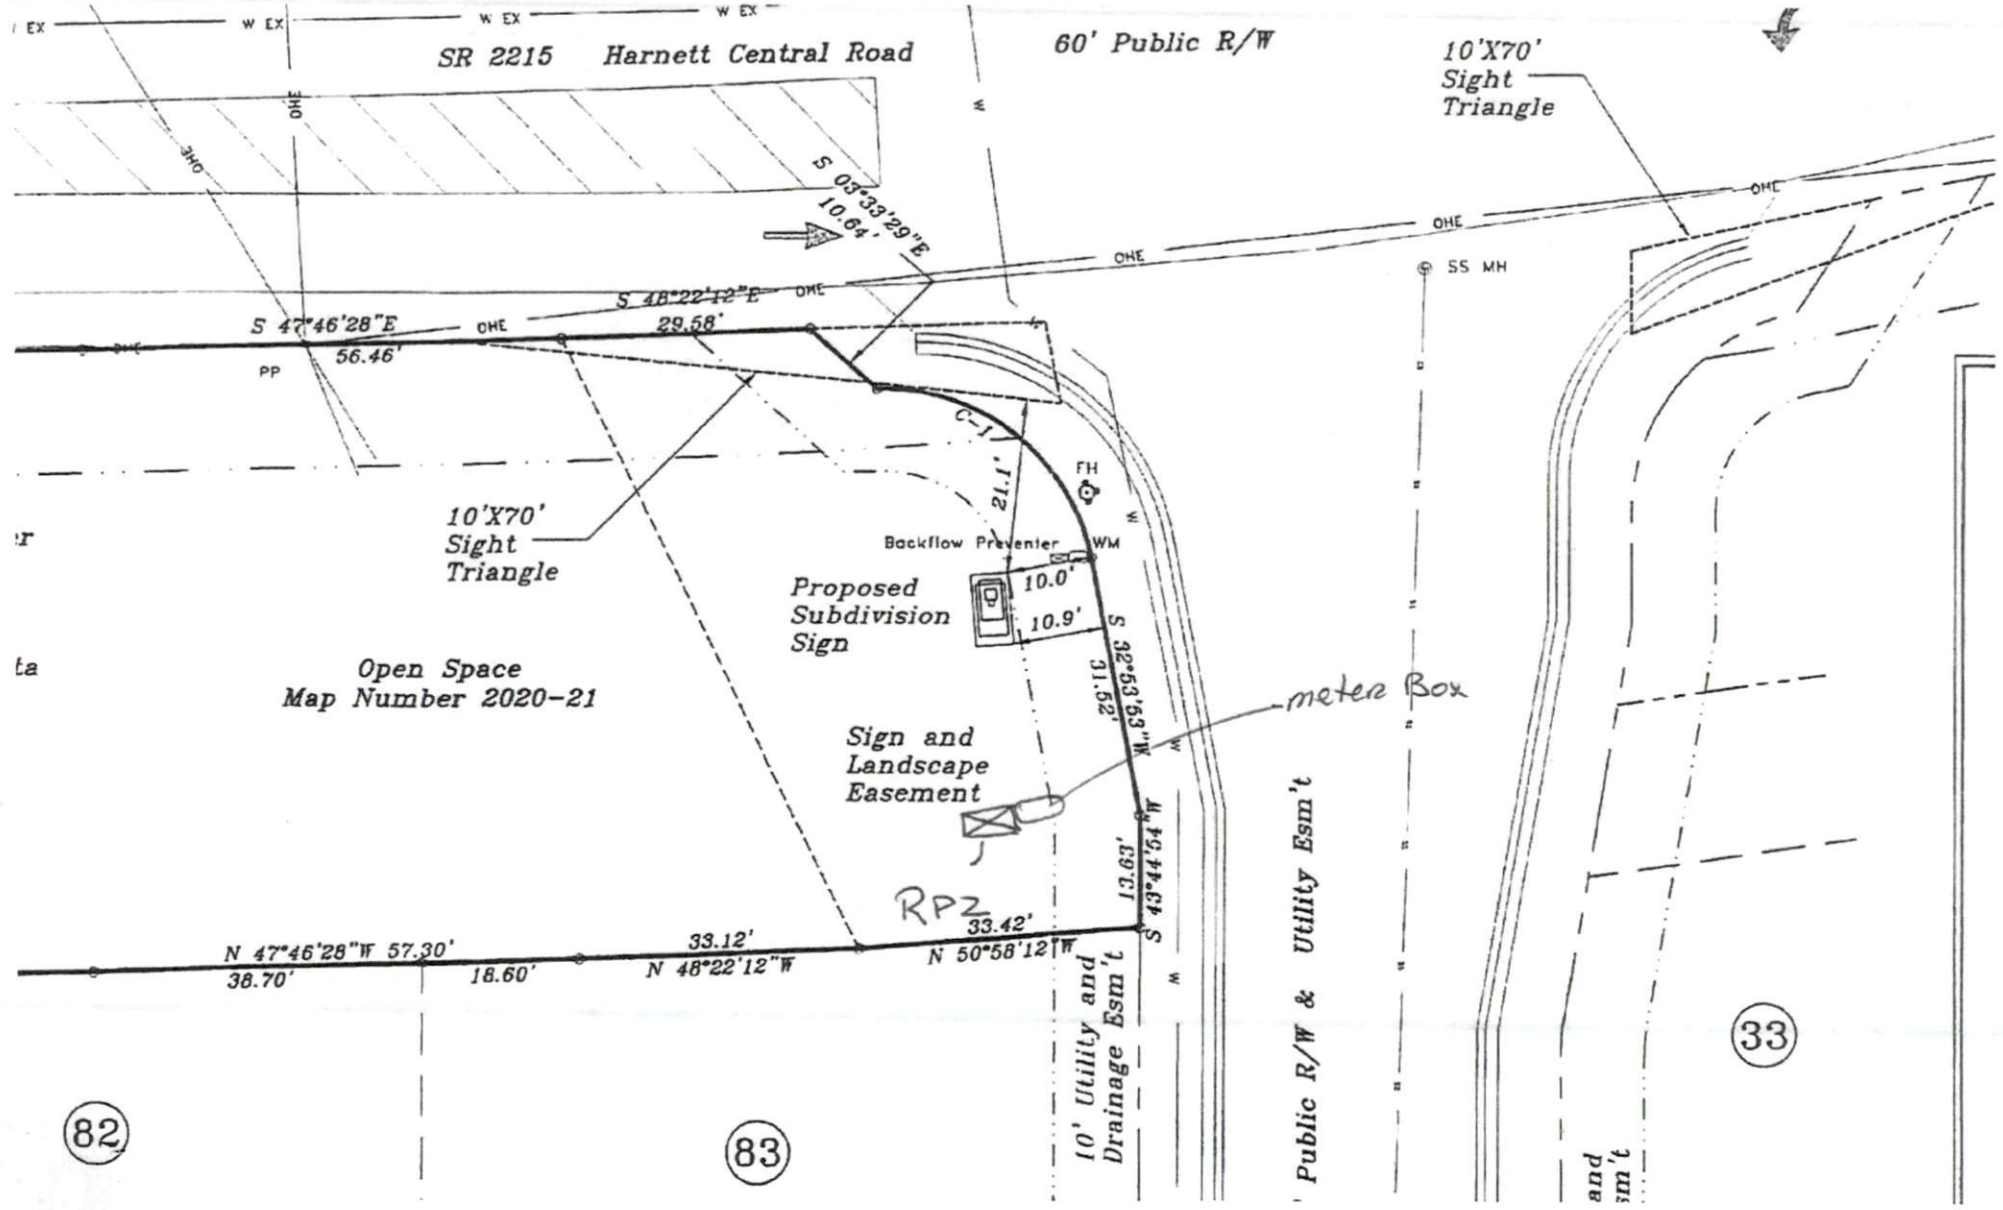




| Curve | Radius | Length | Delta | Chord | Chord Bear |
|-------|--------|--------|-----------|--------|---------------|
| C-1 | 25.00' | 35.48' | 61°16'05" | 32.56' | S 89°44'10" E |




NOTE:
A 10' x 20' Sight Triangle shall be placed at all street intersections as shown herein.

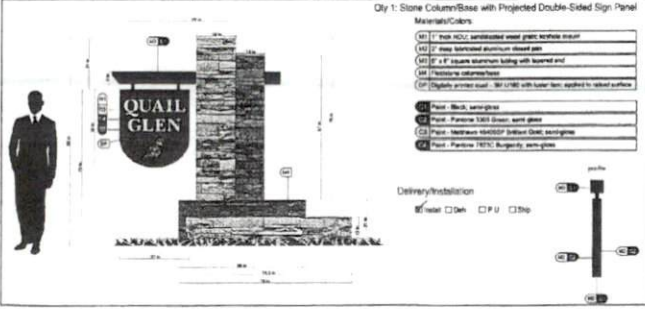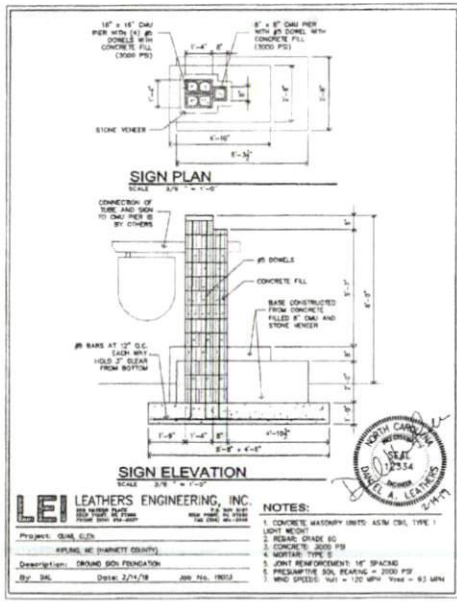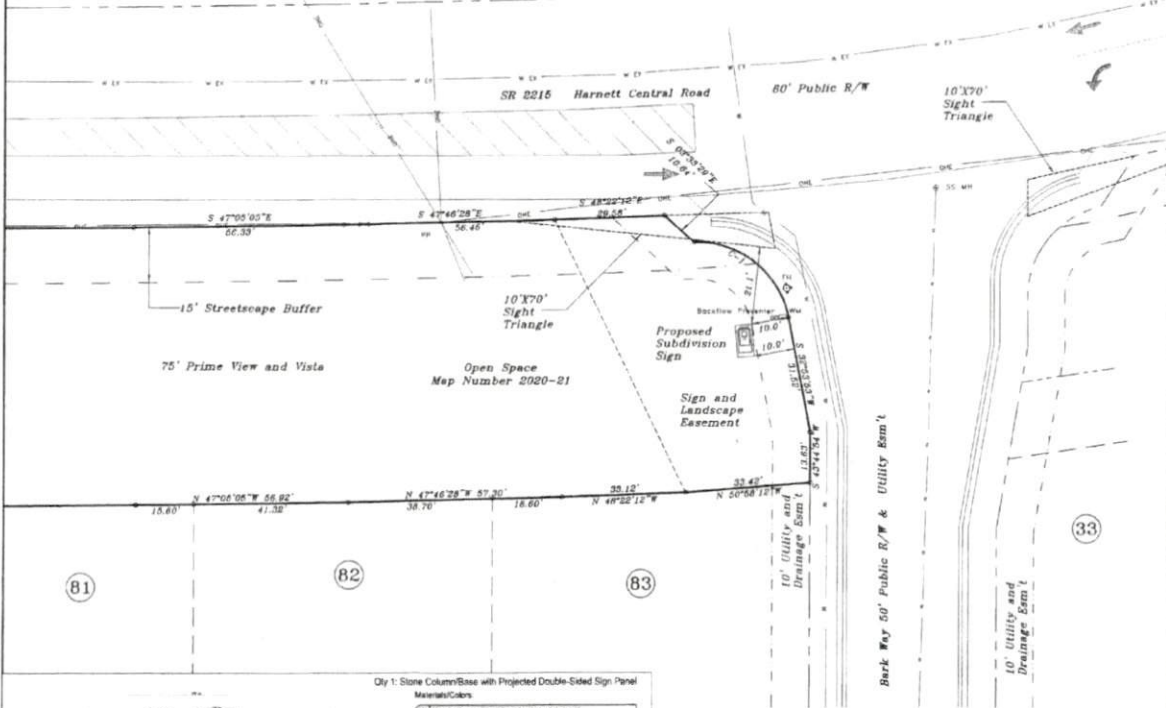

Qty 1: Stone Column/Sign with Projected Double-Sided Sign Panel

- Materials/Colors
- (1) 1/2\"/>

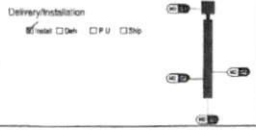

Sign Site Plan
Phase 4A
Quail Glen Subdivision

Owned by, Surveyed and Mapped for:
Penny Road Developers, Inc.
10305 Penny Road Raleigh, NC 27606 919-362-7336

TOWNSHIP: BLACK RIVER COUNTY: HARNETT
STATE: NORTH CAROLINA PID: 110662 0022 77
ZONE: RA-30 PIN: 0652-83-5905.000

STANCI & ASSOCIATES,
Professional Land Surveyor, P.A. C-0831
98 East Depot Street, P. O. Box 730, Angier, N.C. 27501
Phone: 919-639-2133 Fax: 919-639-2602

DATE: 10-16-19 SURVEYED BY: AKN FIELD BOOK: LHBR909.cgr
SCALE: 1" = 20' DRAWN BY: PAN DRAWING FILE NO.:
CHECKED & CLOSURE BY: LHBR-909W

Revisions:
Update PIN 8-12-2020