

SITE PLAN APPROVAL

DISTRICT R120 USE ①TWMH

#BEDROOMS 3

Date 12-13-02 [Signature]
Zoning Administrator


*1578
Ave*

*06°43'06"E
53.17'*

*EXIST 20'
DRAINAGE EASEMENT*

FORES

SHER
SU

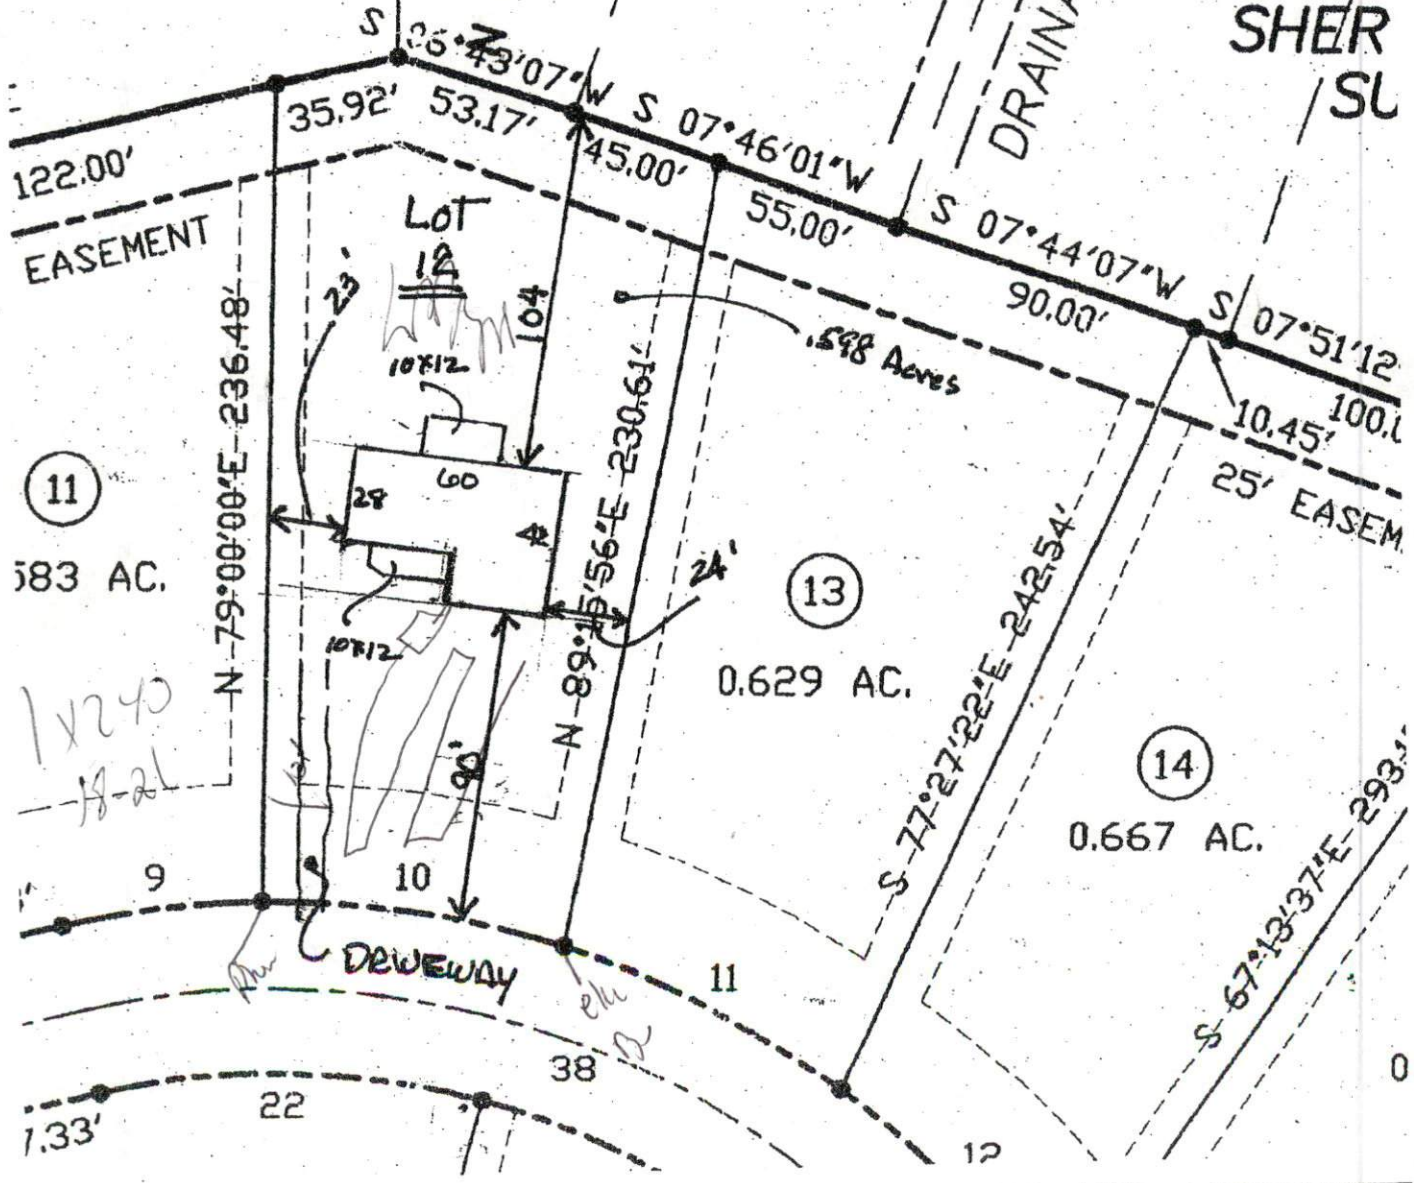

11

583 AC.

*1x240
18-21*

LOT
12

10x12

10x12

13

0.629 AC.

14

0.667 AC.

25' EASEM

S 77°27'22"E - 242.54'

S 67°13'37"E - 293.1'

DRIVEWAY

1.33'

22

38

12