


# SITE/SOIL EVALUATION FOR ON-SITE WASTEWATER

FACTORS		PROFILES													
		1	2	3	4	5	6	7	8	9	10				
LANDSCAPE POSITION	.1940														
SLOPE (%)	.1940														
HORIZON 1 DEPTH		0-36	0-18	0-12	0-18	0-36									
TEXTURE GROUP	.1941(A)(1)	SC2	LS	LS	LS	SC2									
CONSISTENCE	.1941														
STRUCTURE	.1941(A)(2)														
MINERALOGY	.1941(A)(3)														
HORIZON 2 DEPTH			12-24	12-18	18-24										
TEXTURE GROUP	.1941(A)(1)		SC2	SC2	SC2										
CONSISTENCE	.1941														
STRUCTURE	.1941(A)(2)														
MINERALOGY	.1941(A)(3)														
HORIZON 3 DEPTH			24-36	18-32	24-36										
TEXTURE GROUP	.1941(A)(1)		SC	SC	SC										
CONSISTENCE	.1941														
STRUCTURE	.1941(A)(2)														
MINERALOGY	.1941(A)(3)														
HORIZON 4 DEPTH				32-36											
TEXTURE GROUP	.1941(A)(1)			SP											
CONSISTENCE	.1941														
STRUCTURE	.1941(A)(2)														
MINERALOGY	.1941(A)(3)														
SOIL WETNESS	.1942			32											
RESTRICTIVE HORIZON	.1944														
SAPROLITE	.1943/1956														
CLASSIFICATION	.1948														
LONG TERM ACCEPTANCE RANGE	.1955														

4x100  
18"

Mut over  
Front left my charge  
Do not stop plumbing  
of tank's set.

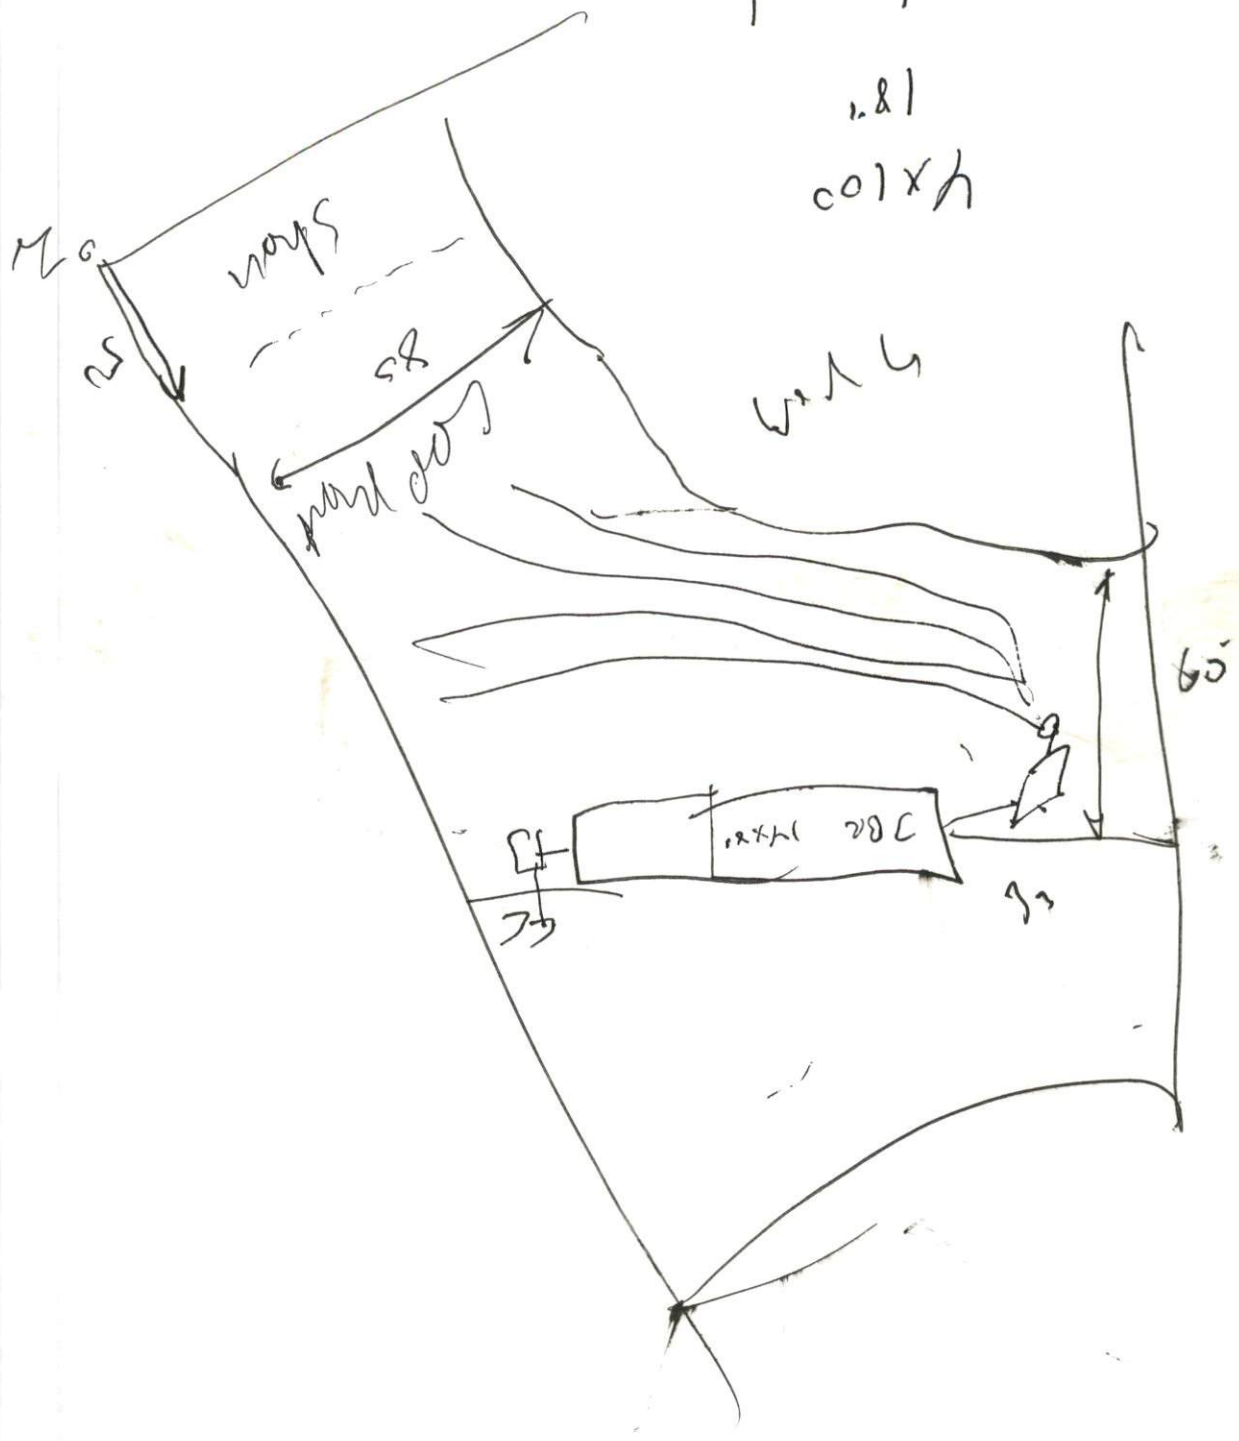


McNEILL  
537/101

McARTHUR  
1459/85

ROSSER  
863/724

THOMAS  
565/109

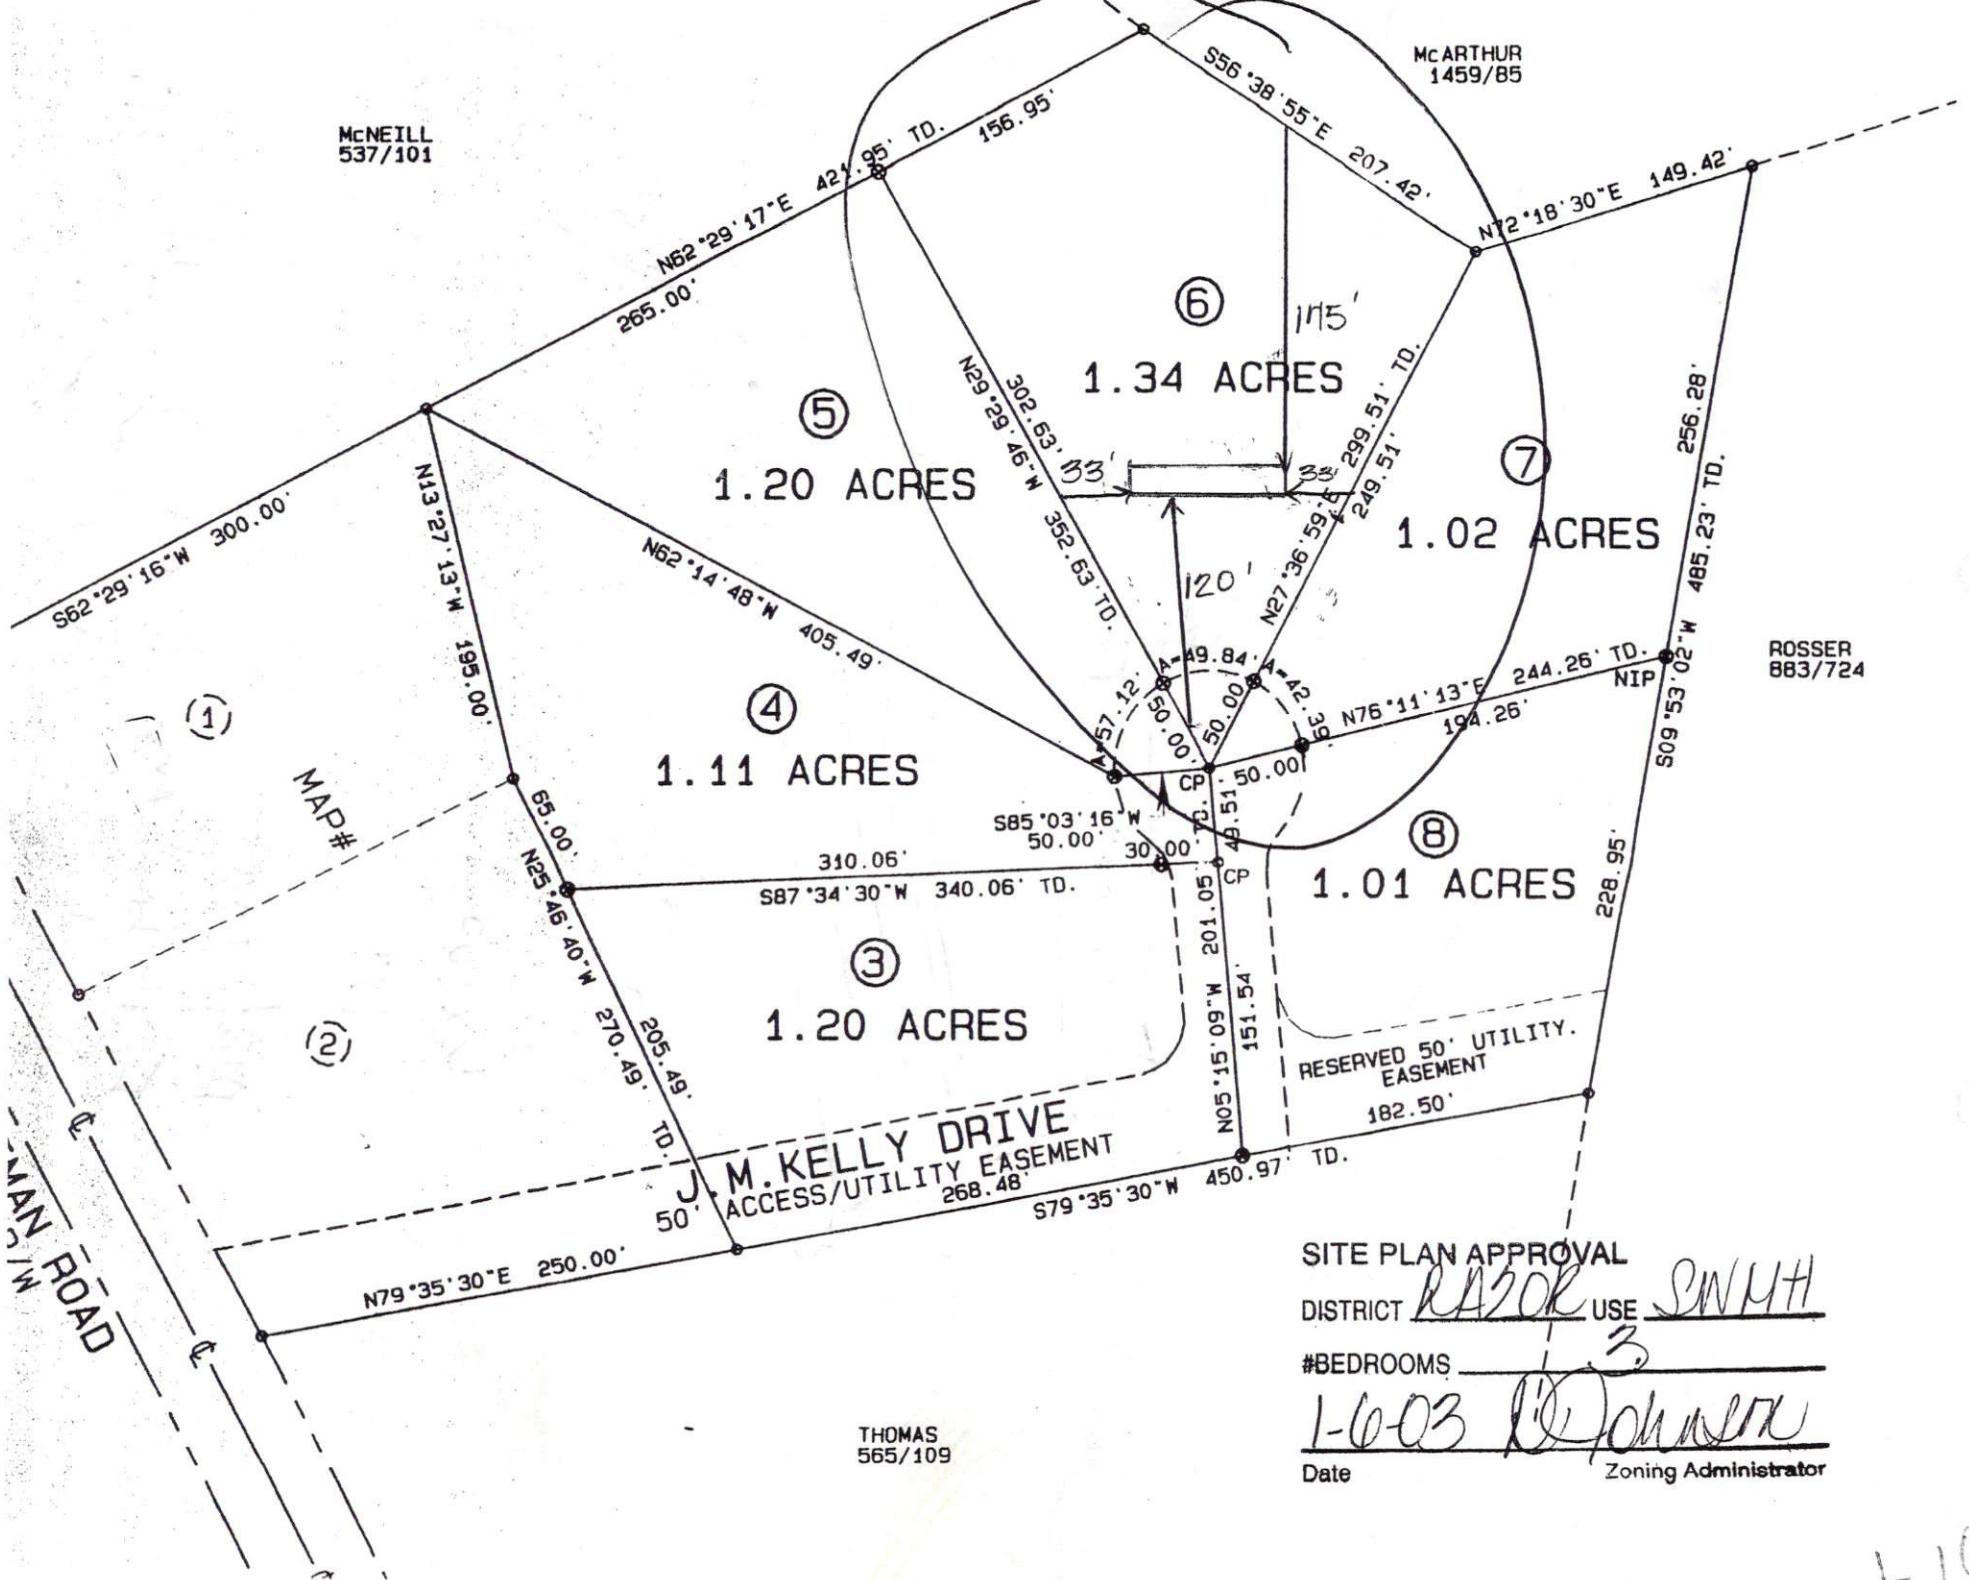

SITE PLAN APPROVAL

DISTRICT RAZOR USE SNM4H

#BEDROOMS 3

1-0-03 [Signature]

Date Zoning Administrator

1=100