



SITE/SOIL EVALUATION FOR ON-SITE WASTEWATER


APPLICANT NAME _____

L

FACTORS		PROFILES												
		1	2	3	4	5	6	7	8	9	10			
LANDSCAPE POSITION	.1940													
SLOPE (%)	.1940													
HORIZON 1 DEPTH		0-18	0-24	0-24	0-24	0-36	0-76	0-24	0-36	0-18				
Texture Group	.1941(A)(1)	LS	L	L	L	SL	L	L	L	L				
Consistence	.1941													
Structure	.1941(A)(2)													
Mineralogy	.1941(A)(3)													
HORIZON 2 DEPTH		18-24	24-30	24-30	24-30	36-42	36-42	24-30	36-42	18-34				
Texture Group	.1941(A)(1)	SC	SC	SC	SC	SC	SC	SC	SC	SC				
Consistence	.1941													
Structure	.1941(A)(2)													
Mineralogy	.1941(A)(3)													
HORIZON 3 DEPTH		24-30	30-36	30-36	32-30			30-36	S	34-42				
Texture Group	.1941(A)(1)	SC	SC	SC	SC			SC		SC				
Consistence	.1941													
Structure	.1941(A)(2)													
Mineralogy	.1941(A)(3)													
HORIZON 4 DEPTH														
Texture Group	.1941(A)(1)													
Consistence	.1941													
Structure	.1941(A)(2)													
Mineralogy	.1941(A)(3)													
SOIL WETNESS	.1942	26"			32"			32"		36"				
RESTRICTIVE HORIZON	.1944	24"			34"									
SAPROLITE	.1943/.1956													
CLASSIFICATION	.1948													
LONG TERM ACCEPTANCE RATE	.1955	PS P1 6 rad.	3	3	3	6	6	4	6	4				

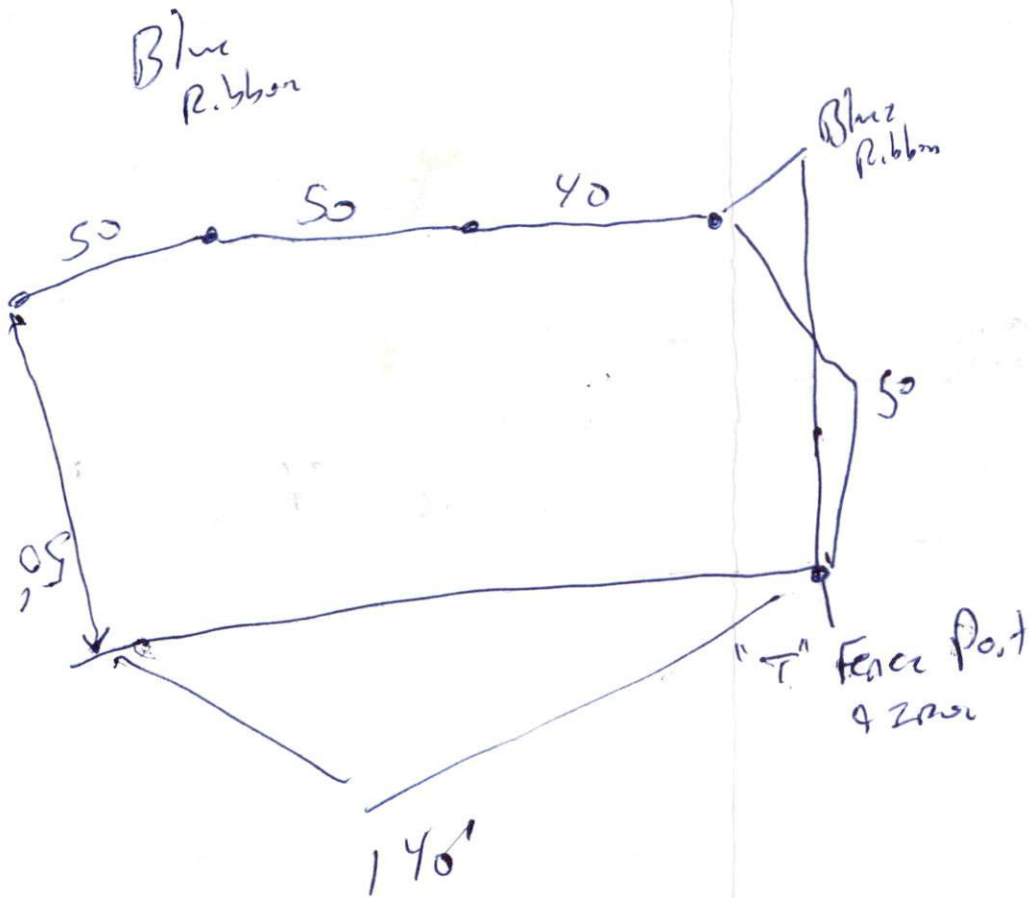

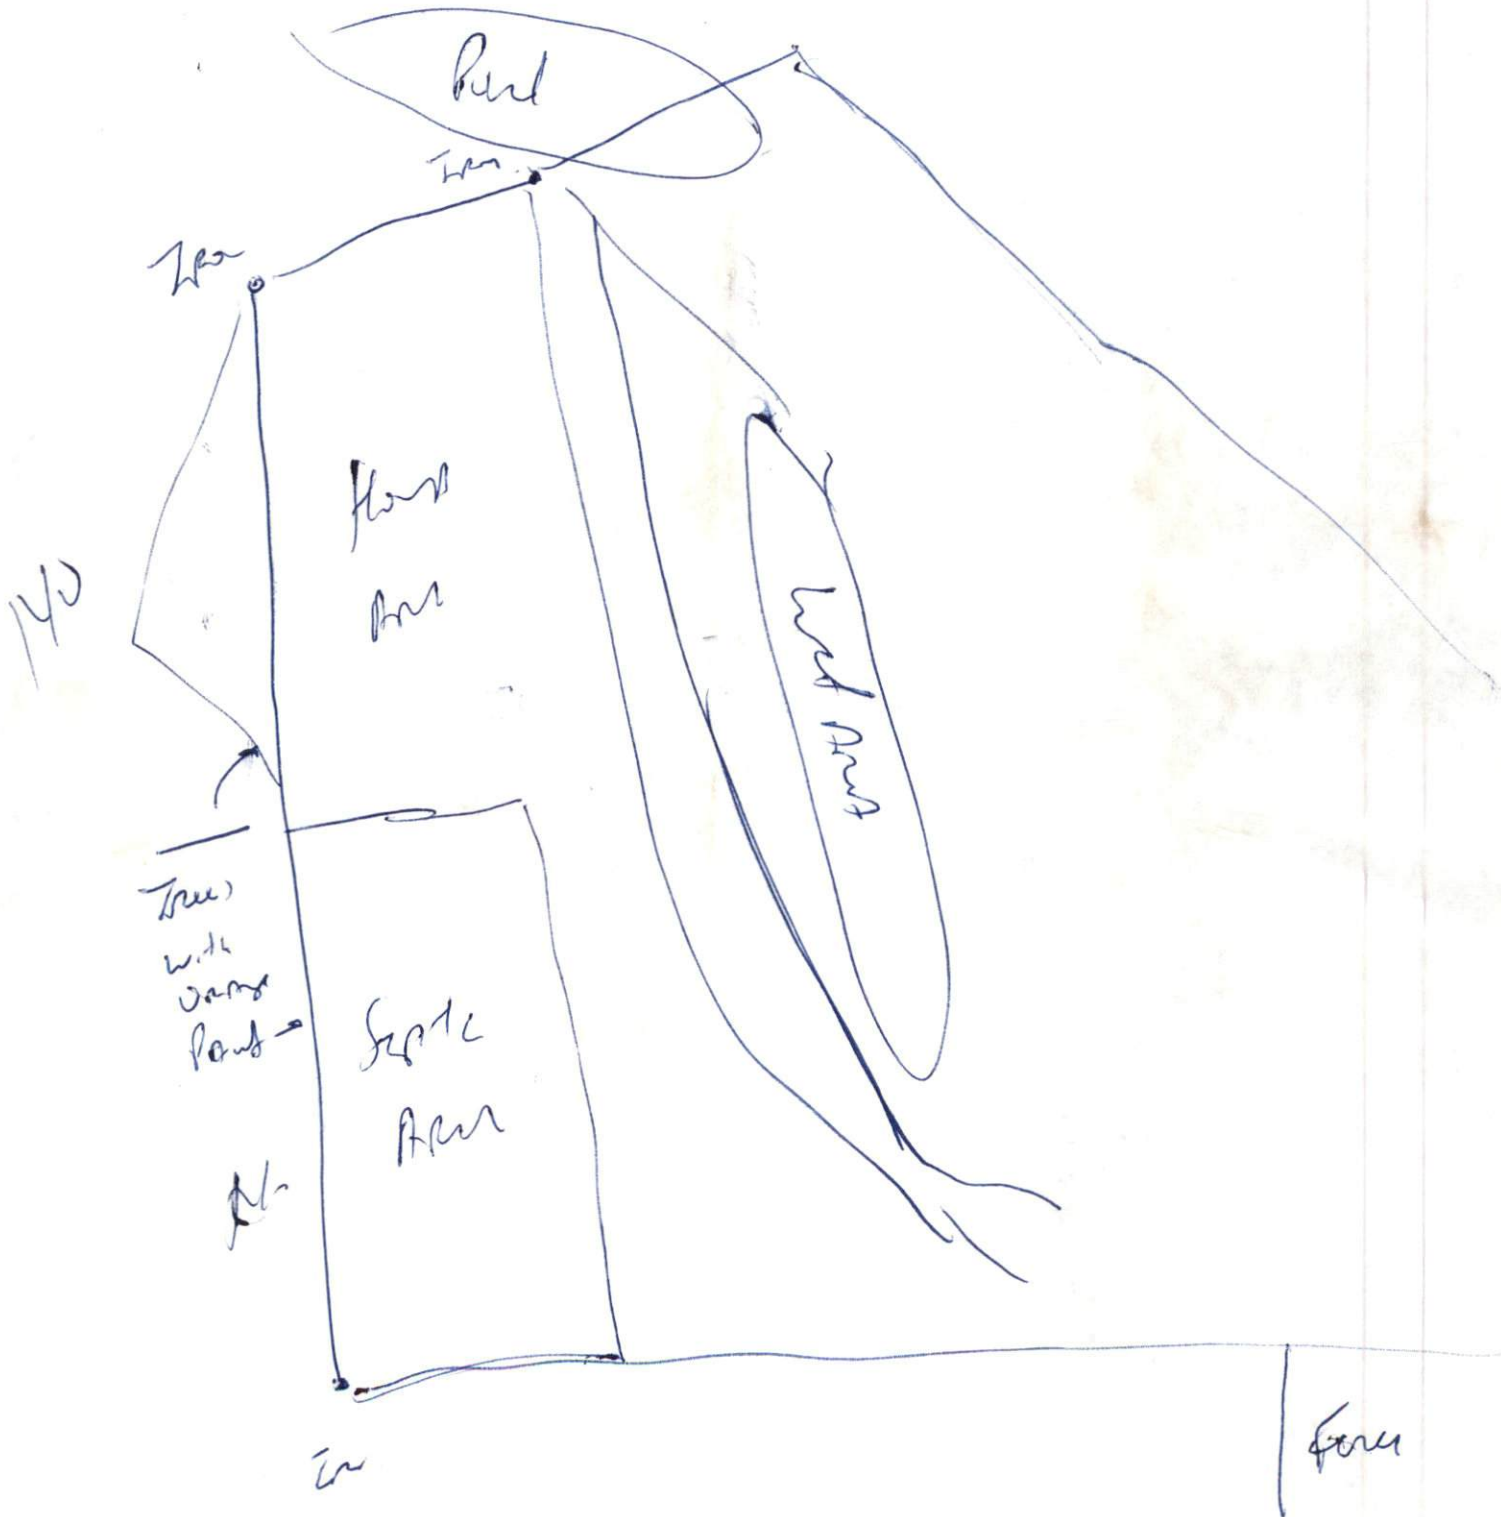

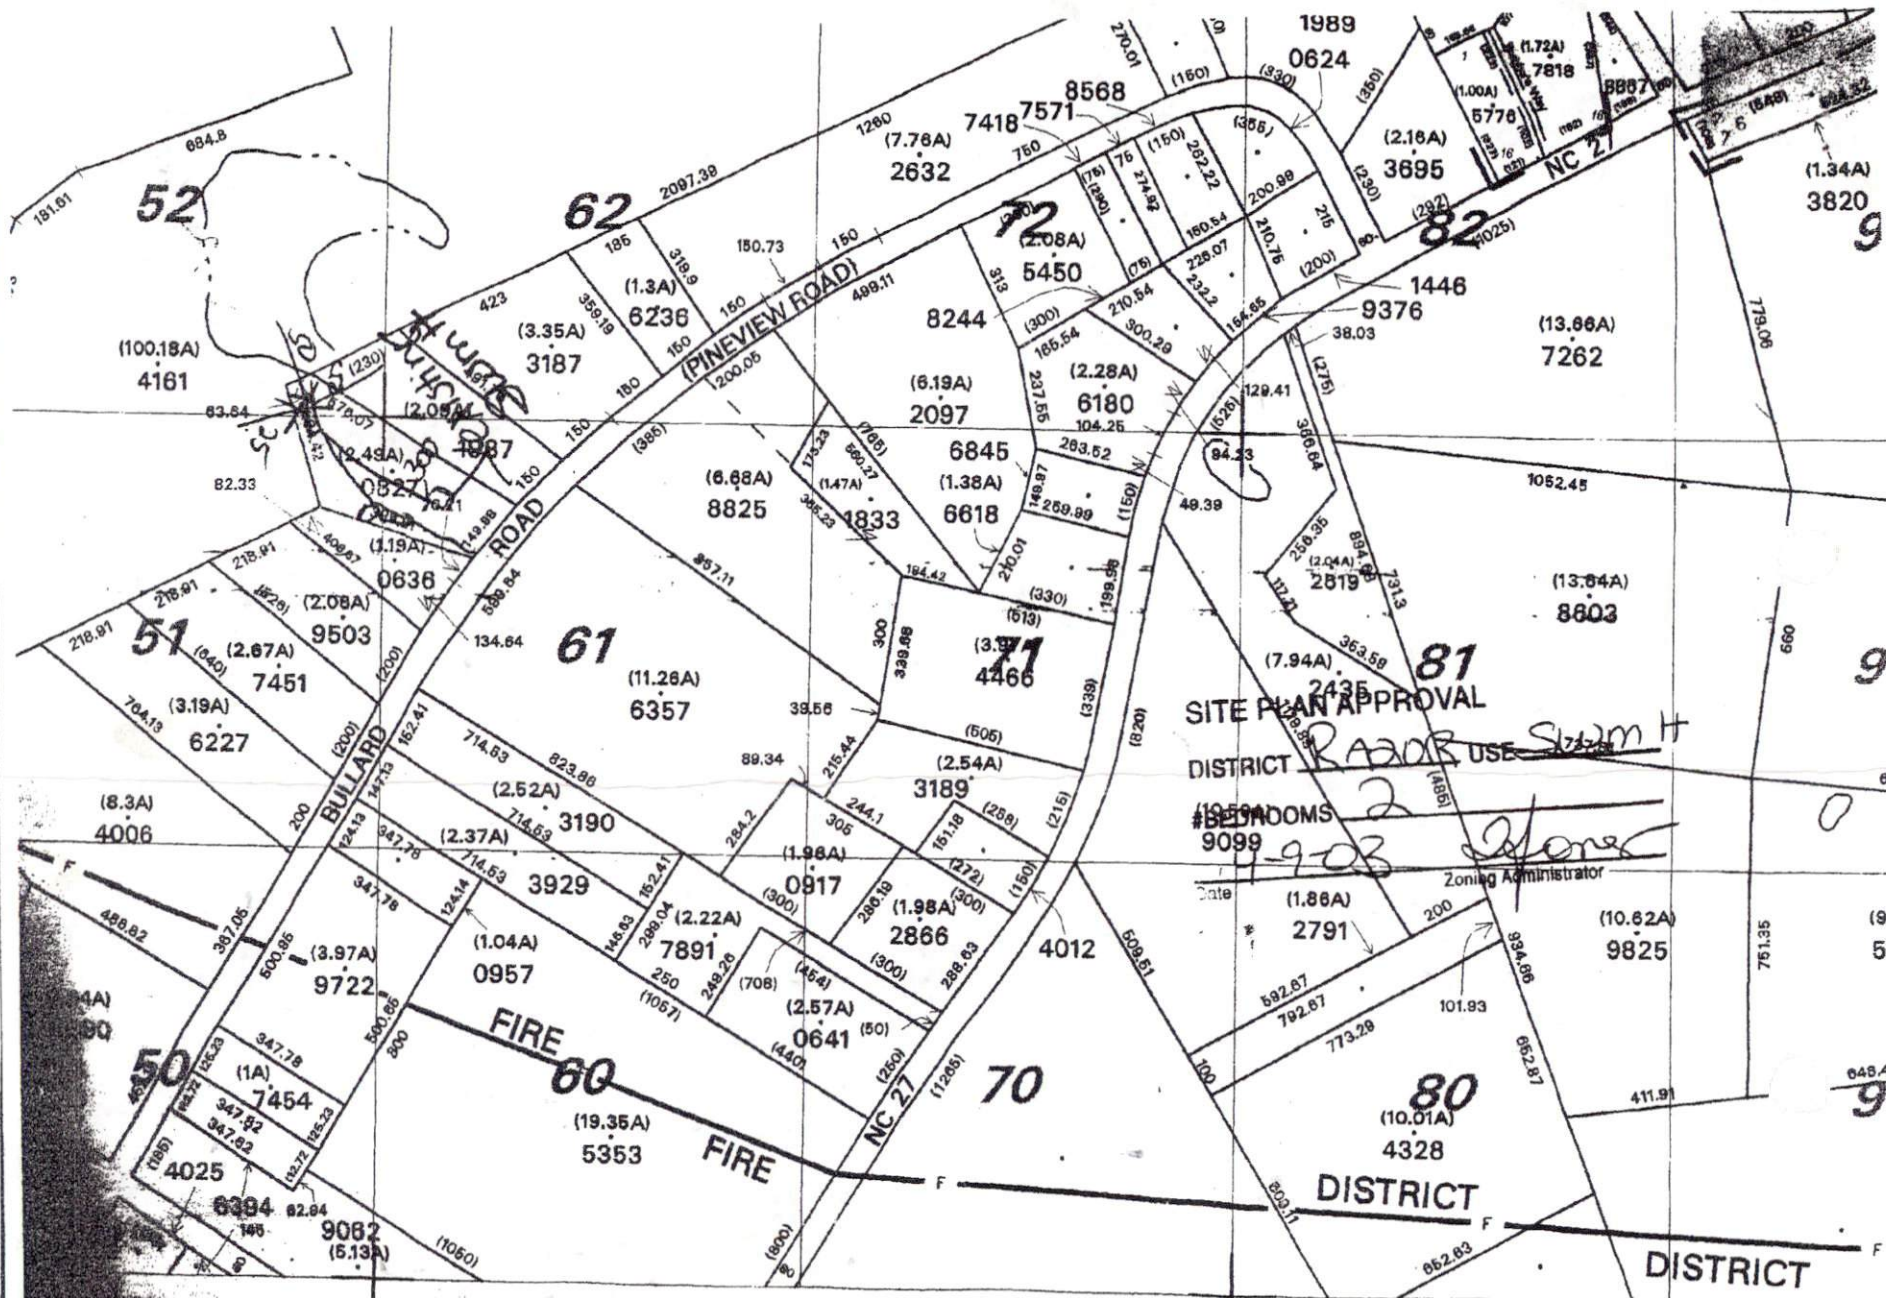

SITE PLAN APPROVAL
 DISTRICT R200B USE SWM H
 #BEDROOMS 2
 1-9-03

 Zoning Administrator

1:400