

IMPROVEMENT PERMIT

03-5-7196

Be it ordained by the Harnett County Board of Health as follows: Section III, Item B. "No Person shall begin construction of any building at which a septic tank system is to be used for disposal of sewage without first obtaining a written permit from the Harnett County Health Department."

Name: (owner) Charles Burger

New Installation Septic Tank

Property Location: SR# NC27

Repairs Nitrification Line

Subdivision Dececraft EIT Lot # 6

Tax ID # _____ Quadrant # _____

Number of Bedrooms Proposed: 3 (76x28) Lot Size: 9.41 ac

Basement with Plumbing: Garage: Meet onsite after lot is

Water Supply: Well Public Community cleared & before home is on

Distance From Well: 50 ft. lot and we may be able to get out of
a pump by shifting home location.

Following is the minimum specifications for sewage disposal system on above captioned property. Subject to final approval.

Type of system: Conventional Other Pump to Conventional

Size of tank: Septic Tank: 1000 gallons Pump Tank: 1000 gallons


Subsurface Drainage Field No. of ditches 1 exact length of each ditch 400 ft. width of ditches 3 ft. depth of ditches 18 in.

French Drain Required: _____ Linear feet

Date: 6-19-03

This permit is subject to revocation if site plans or intended use change.

Signed: [Signature]
Environmental Health Specialist

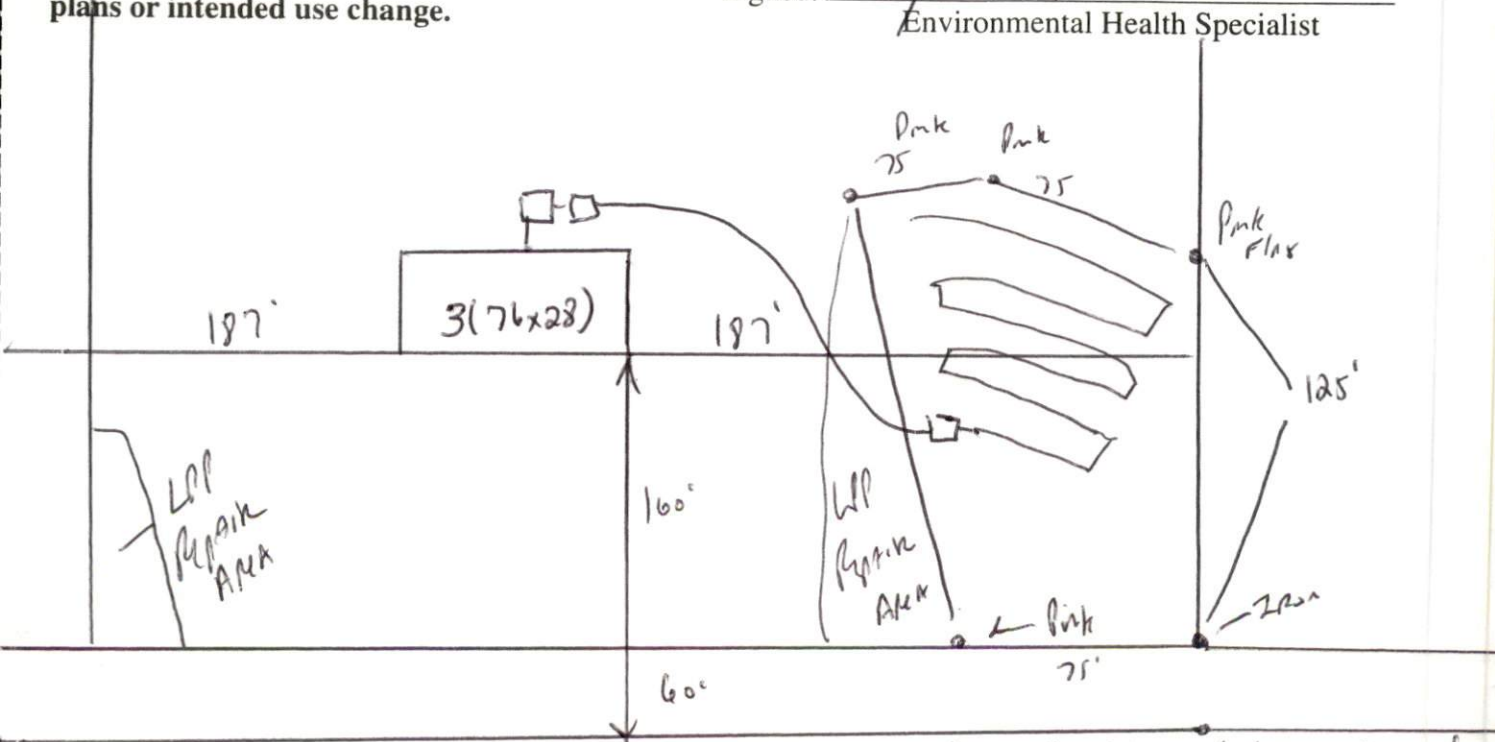

MUST meet onsite before moving home on site and after lot is cleared MAY be able to get out of pump. Maintain all set backs - Do not Drive OR Park on septic system Do not Remove my pink flags!

HARNETT COUNTY HEALTH DEPARTMENT
AUTHORIZATION TO CONSTRUCT

Authorization is hereby given to construct a wastewater system to the specifications described by Harnett County Health Department, Improvement Permit # 19433. This authorization shall be valid for a period not to exceed five (5) years from the date of issuance. This authorization will be invalid if ownership, site plans, or intended use change.

Name Charles A Burgess Telephone# 893-7655

Address _____

Nc27

Property Location SR# _____ Road Name _____

DeerCrest Est 6 3(76x28) 9.41Ac

Subdivision _____ Lot # _____ # Bedrooms Proposed _____ Lot Size _____

TYPE OF SYSTEM

New Installation Repair Septic Tank Nitrification Lines

Conventional Other Pump to Conventional

Basement With Plumbing Without Plumbing

Water Supply: Well Public Water Supply Minimum Well Setback: 50 Ft.

Septic Tank 1000 gal Pump Chamber 1000 gal

NITRIFICATION FIELD SPECIFICATIONS

Number of fields 1 # of lines per field 1 Length of lines 400 Ft.

Width of ditches 3 ft. Depth of ditches 18 inches

French Drain: Linear feet required _____ Depth of gravel _____

No wastewater system shall be covered or placed into use by any person until an inspection by the Harnett County Health Department has determined that the system has been installed according to the conditions of the Improvement Permit and that a valid Operations Permit has been issued.

Signature of Authorized Agent for Harnett County of Harnett [Signature] Date 6-19-07