



SITE/SOIL EVALUATION FOR ON-SITE WASTEWATER

APPLICANT NAME _____

FACTORS		PROFILES									
		1	2	3	4	5	6	7	8	9	10
LANDSCAPE POSITION	.1940										
SLOPE (%)	.1940										
HORIZON 1 DEPTH		0-17									
Texture Group	.1941(A)(1)	CL									
Consistence	.1941										
Structure	.1941(A)(2)										
Mineralogy	.1941(A)(3)										
HORIZON 2 DEPTH		17-26									
Texture Group	.1941(A)(1)	SL									
Consistence	.1941										
Structure	.1941(A)(2)										
Mineralogy	.1941(A)(3)										
HORIZON 3 DEPTH		26-30									
Texture Group	.1941(A)(1)	SL									
Consistence	.1941										
Structure	.1941(A)(2)										
Mineralogy	.1941(A)(3)										
HORIZON 4 DEPTH											
Texture Group	.1941(A)(1)										
Consistence	.1941										
Structure	.1941(A)(2)										
Mineralogy	.1941(A)(3)										
SOIL WETNESS	.1942	28	30	27	29	30					
RESTRICTIVE HORIZON	.1944										
SAPROLITE	.1943/.1956										
CLASSIFICATION	.1948										
LONG TERM ACCEPTANCE RATE	.1955										

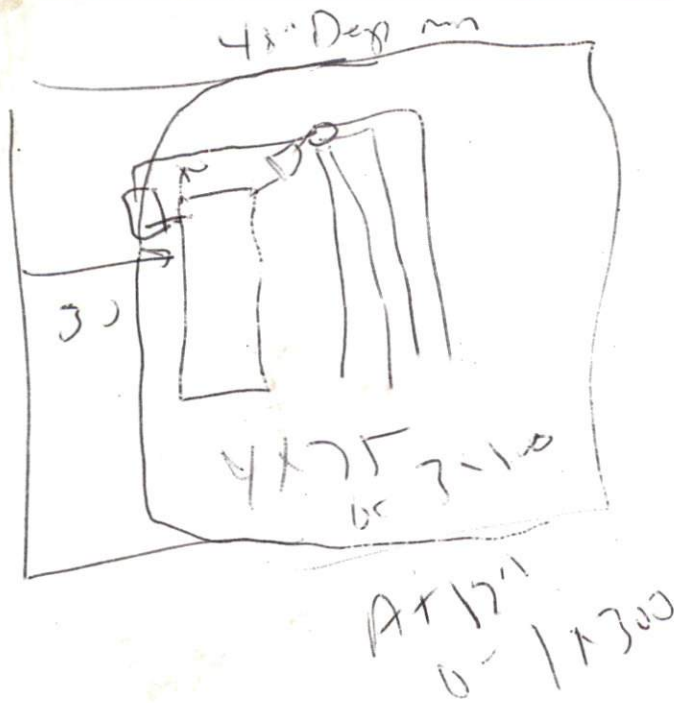

$$\begin{array}{r} 35 \\ 1 \overline{) 35} \\ \underline{65} \end{array}$$

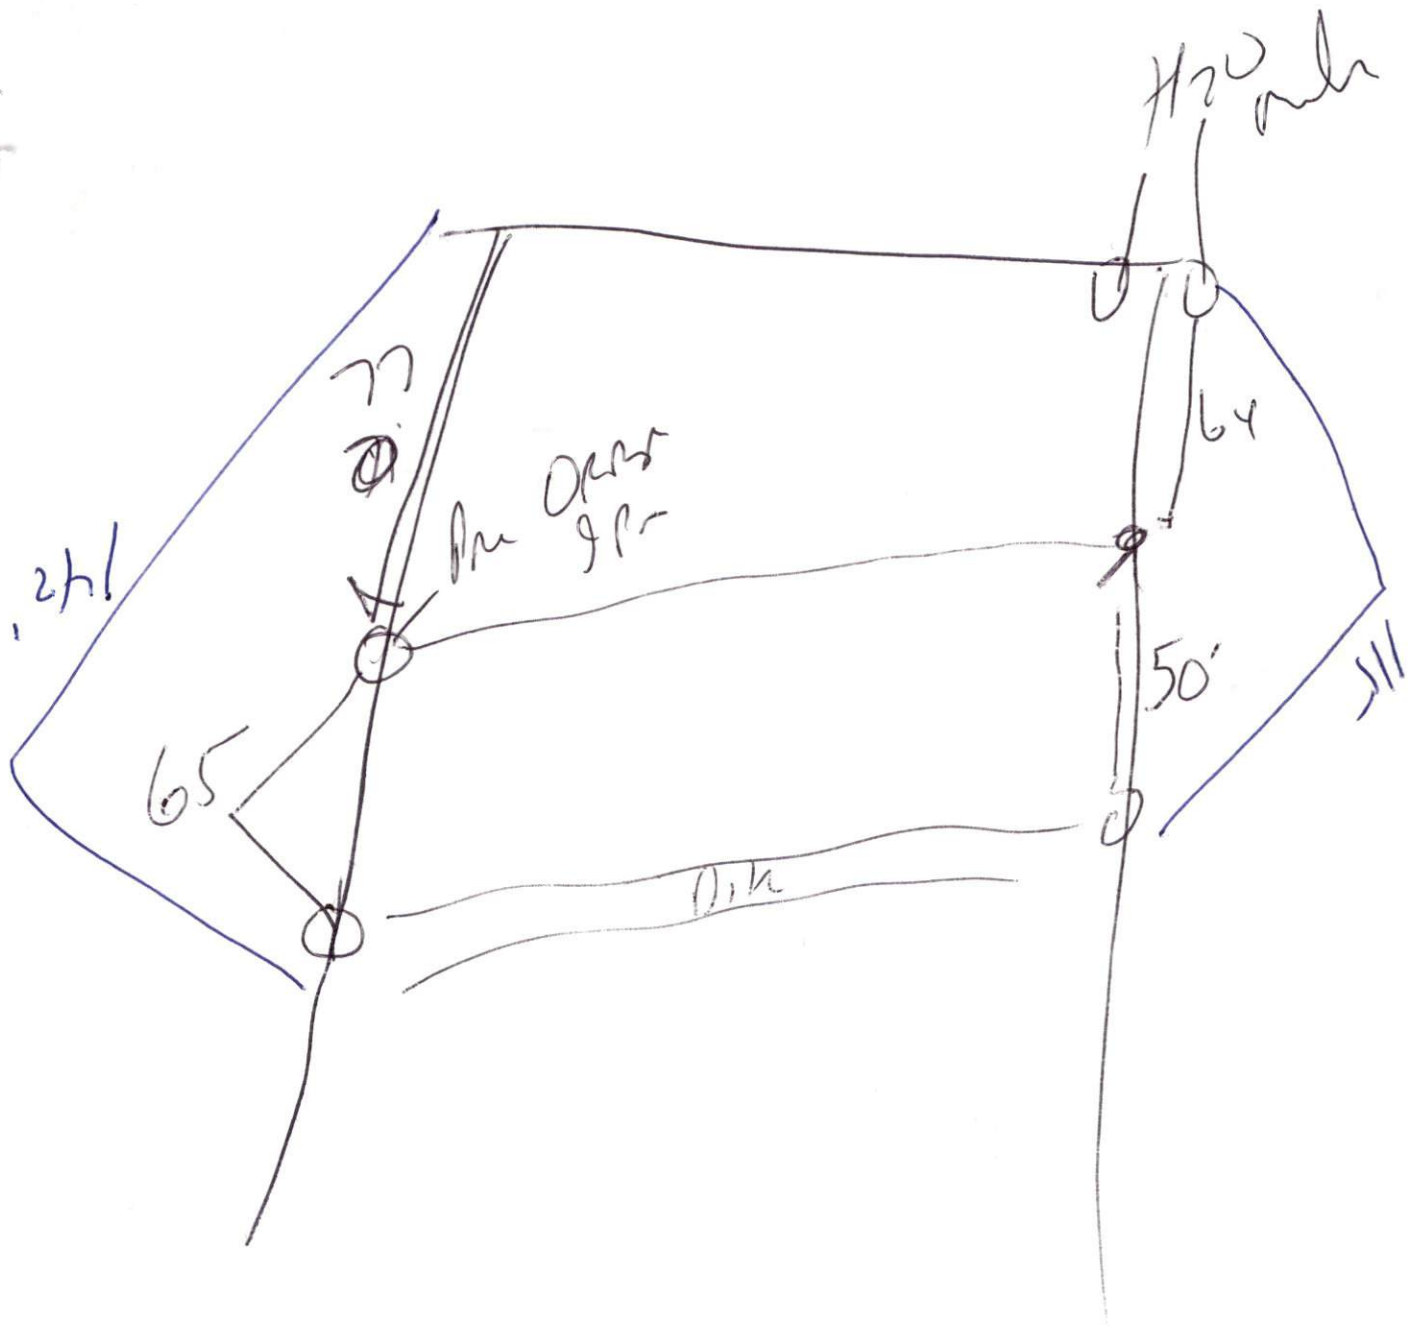

HP: 5364



N.C. STATE HIGHWAY COMMISSION

20

SITE PLAN APPROVAL
DISTRICT *HAZOR* USE *Modular*
#BEDROOMS *3*
6-12-03 Date
ASB
Zoning Administrator

FIP *320

N 58°05'52" E 397.00'
SETBACK 270'

S 31°37'26" E
151.64'

21

22
1.15 ACS.

UNBUILDABLE AREA

FIP *321

HANNAH LORI DRIVE
321' 50' RW
N 37°36'08" W 104.49'

FIP *321

N 65°08'21" E 388.81'

23

19

24

OWNER / DEVELOPER
PINE GROVE DEVELOPMENT CORP.
P.O. BOX 806
SOUTHERN PINES, N.C. 28327

NOTE:

BEING ALL OF LOT #22 OF WOODBRIDGE
SUBDIVISION PHASE 2 RECORDED IN
2003/ - HARNETT CO. REG.

LEGEND

FIP FOUND IRON PIPE
SIP SET IRON PIPE
R/W RIGHT OF WAY
PP POWER POLE
* ELEVATIONS

I FURTHER CERTIFY THAT THIS PROPERTY
(DOES NOT)
LIE WITHIN A SPECIAL FLOOD HAZARD AREA
AS DESIGNATED BY FIRM FLOOD INSURANCE

DATE: APRIL 02, 2003

PLOT PLAN

LOT 22

SCALE: 1" = 60'

TOWNSHIP: JOHNSONVILLE

WOODBIDGE
PHASE 2

HARNETT CO. N.C.

#1 0-821
8-16522
16-2450
CR 18"

#2 0-823
3-12522
16-2650
CR 24"

#3 out from
in from
to 18"

#4 0-1311
16-21522

