

HARNETT COUNTY HEALTH DEPARTMENT

IMPROVEMENT PERMIT

No 20170
03-5-7454

Be it ordained by the Harnett County Board of Health as follows: Section III, Item B. "No Person shall begin construction of any building at which a septic tank system is to be used for disposal of sewage without first obtaining a written permit from the Harnett County Health Department."

Name: (owner) Pine Grove Dev.
Property Location: SR# NC24/27

New Installation Septic Tank
 Repairs Nitrification Line

Subdivision Wood Bridge Lot # 13

Tax ID # _____ Quadrant # _____

Number of Bedrooms Proposed: 3 (27x76) Lot Size: .43 AC


Basement with Plumbing: Garage:
Water Supply: Well Public Community
Distance From Well: 55 ft.

Following is the minimum specifications for sewage disposal system on above captioned property. Subject to final approval.

Type of system: Conventional Other Pump to Conventional
Size of tank: Septic Tank: 1000 gallons Pump Tank: 1000 gallons
Subsurface Drainage Field No. of ditches 3 exact length of each ditch 135 ft. width of ditches 3 ft. depth of ditches 18 MAX in.
French Drain Required: _____ Linear feet

Date: 7-21-03
Signed: [Signature]
Environmental Health Specialist

This permit is subject to revocation if site plans or intended use change.

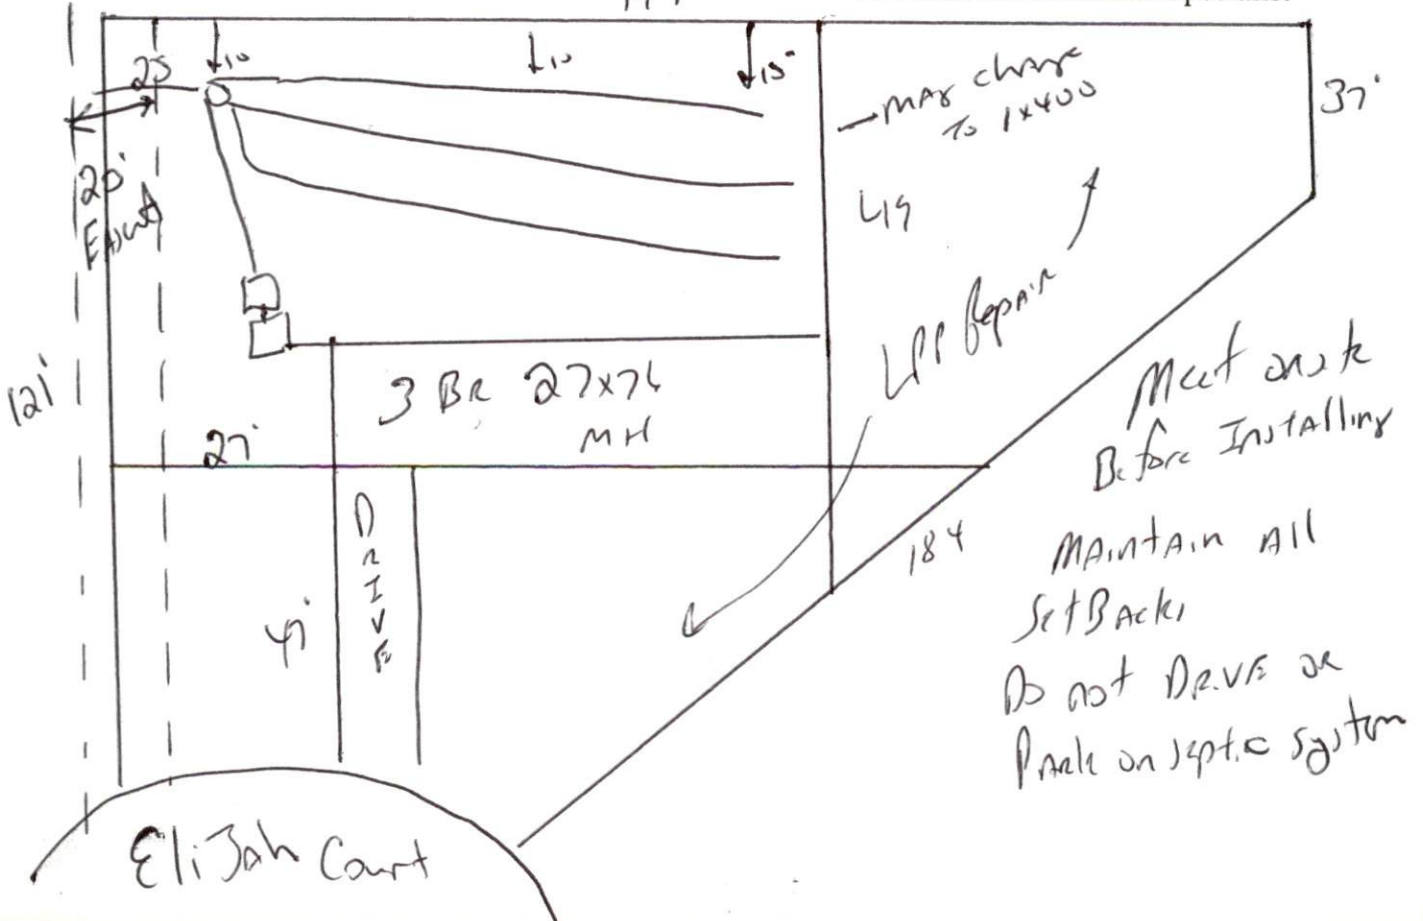

HARNETT COUNTY HEALTH DEPARTMENT
AUTHORIZATION TO CONSTRUCT

Authorization is hereby given to construct a wastewater system to the specifications described by Harnett County Health Department, Improvement Permit # 20170. This authorization shall be valid for a period not to exceed five (5) years from the date of issuance. This authorization will be invalid if ownership, site plans, or intended use change.

Name Pine Grove Dr. Telephone# 478-2201

Address _____

Property Location SR# N124/27 Road Name _____

Subdivision Wood Bridge Lot # 13 # Bedrooms Proposed 3 (27x76) Lot Size .43

TYPE OF SYSTEM

- New Installation Repair Septic Tank Nitrification Lines
 Conventional Other prop to Conv
 Basement With Plumbing Without Plumbing

Water Supply: Well Public Water Supply Minimum Well Setback: _____ Ft.

Septic Tank 1000 gal Pump Chamber 1000 gal

NITRIFICATION FIELD SPECIFICATIONS

Number of fields 1 # of lines per field 3 Length of lines 175 Ft.

Width of ditches 3 ft. Depth of ditches 18 inches

French Drain: Linear feet required _____ Depth of gravel _____

No wastewater system shall be covered or placed into use by any person until an inspection by the Harnett County Health Department has determined that the system has been installed according to the conditions of the Improvement Permit and that a valid Operations Permit has been issued.

Signature of Authorized Agent for Harnett County of Harnett [Signature] Date 7-21-07