


COMMENTS: _____

LANDSCAPE POSITIONS	GROUP	TEXTURES	.1955 LTAR	CONSISTENCE MOIST	WET
R-RIDGE	I	S-SAND	1.2 - 0.8	VFR-VERY FRIABLE FR-FRIABLE FI-FIRM VFI-VERY FIRM EFI-EXTREMELY FIRM	NS-NON-STICKY SS-SLIGHTLY STICKY S-STICKY VS-VERY STICKY NP-NON-PLASTIC SP-SLIGHTLY STICKY P-PLASTIC VP-VERY PLASTIC
S-SHOULDER SLOPE		LS-LOAMY SAND			
L-LINEAR SLOPE	II	SL-SANDY LOAM	0.8 - 0.6		
FS-FOOT SLOPE		L-LOAM			
N-NOSE SLOPE	III	SI-SILT-	0.6 - 0.3		
H-HEAD SLOPE		SE-SILT LOAM			
CC-CONCLAVE SLOPE		CL-CLAY LOAM			
CV-CONVEX SLOPE		SCL-SANDY CLAY LOAM			
T-TERRACE	IV	SIC-SILTY CLAY	0.4 - 0.1		
FP-FLOOD PLAN		C-CLAY			
		SC-SANDY CLAY			

STRUCTURE
 SG-SINGLE GRAIN
 M-MASSIVE
 CR-CRUMB
 GR-GRANULAR
 SBK-SUBANGULAR BLOCKY
 ABK-ANGULAR BLOCKY
 PL-PLATY
 PR-PRISMATIC

MINERALOGY
 SLIGHTLY EXPANSIVE
 EXPANSIVE

Show profile locations and other site features (dimensions, reference or benchmark, and North).

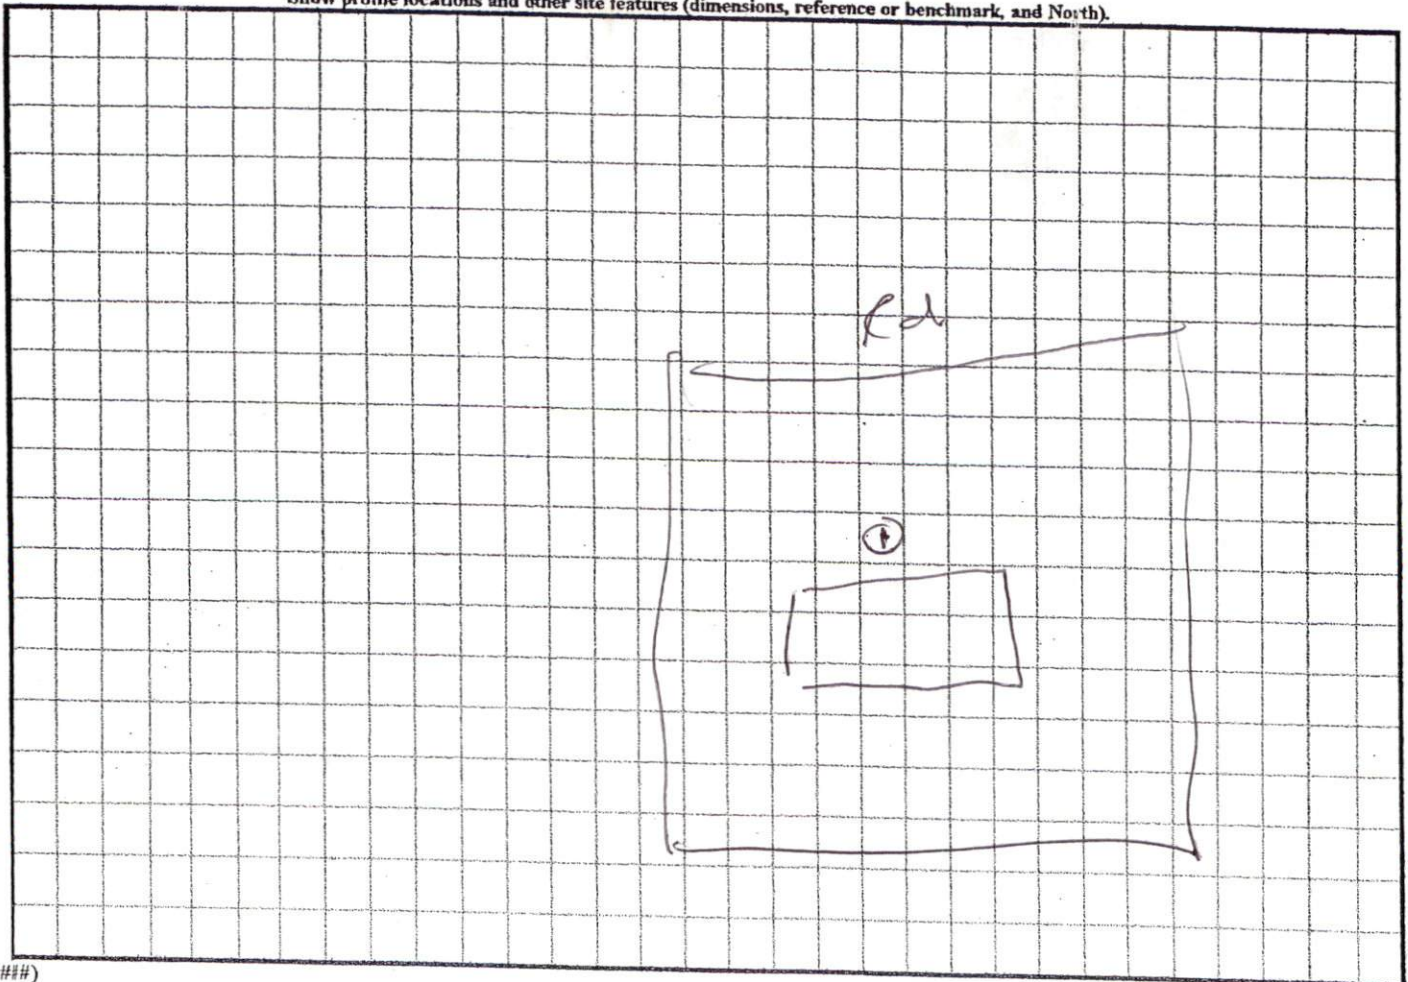

CURVE TABLE

NO.	LENGTH	RADIUS	BEARING	CHORD
24	79.97	1250'	S 24° 23' 27" W	79.96
14	161.11	200'	N 77° 53' 30" E	156.19

HP: 5451



DEED 1469/856


SITE PLAN APPROVAL

DISTRICT RA200B USE DwMH

#BEDROOMS 3

6-4-04

[Signature]
ZONING ADMINISTRATOR

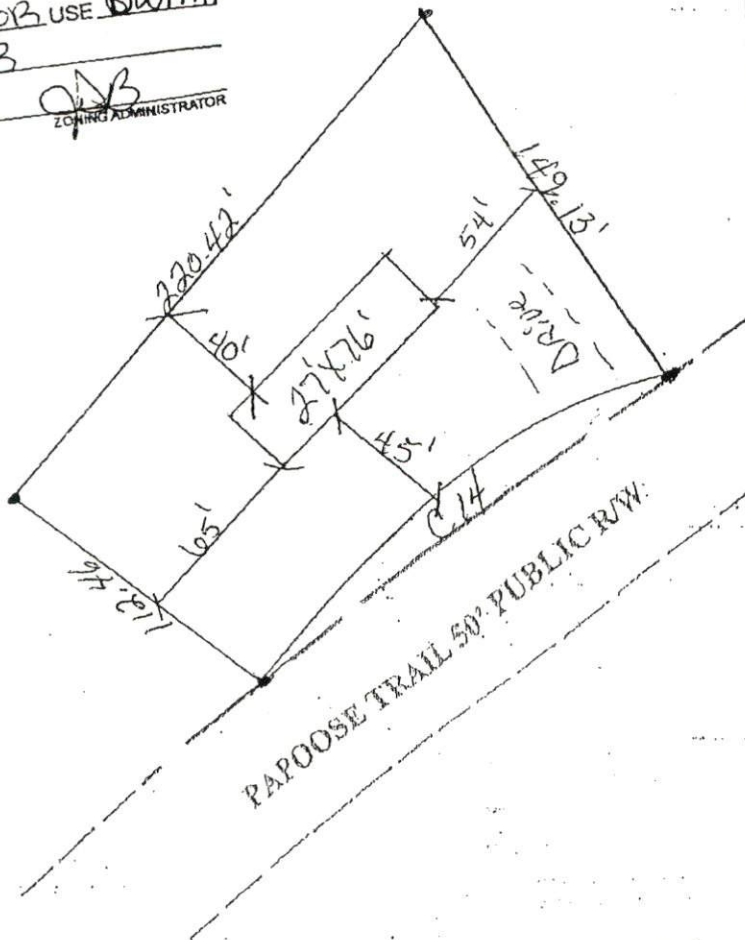

NOTE:
NO ALL OF LOT # 43
BROKEN EDGE R/O
P. 2004-442

LEGEND:
EIP
SIP
R/W
RP
X
FOUND IRON PIPE
SET IRON PIPE
RIGHT OF WAY
POWER POLE
ELEVATIONS

I FURTHER CERTIFY THAT THIS PROPERTY
(DOES NOT)
LIE WITHIN A SPECIAL FLOOD HAZARD AREA
AS DESIGNATED BY FIRM FLOOD INSURANCE

DATE: MAY 24, 2004

SCALE: 1" = 50'
TOWNSHIP: BARBECUE, HARNETT CO.
NORTH CAROLINA


SURVEY FOR:
CHEROKEE RIDGE SUBDIVISION
PHASE 1
LOT # 11

ROBERT J. BRACKEN CERTIFY THAT UNDER
DIRECTION AND SUPERVISION THIS MAP WAS
MADE FROM AN ACTUAL FIELD LAND SURVEY.
THE ERROR OF CLOSURE WAS CALCULATED
LATITUDE AND DEPARTURE AND IS 1/10,000.
Robert J. Bracken 2-1072
REGISTERED LAND SURVEYOR

BRACKEN & ASSOCIATES
ENGINEERING & SURVEYING
P. O. BOX 032 SANFORD NC 27330
OFF (919) 770-0022 FAX (919) 774-0717

HP: 5451

Rts

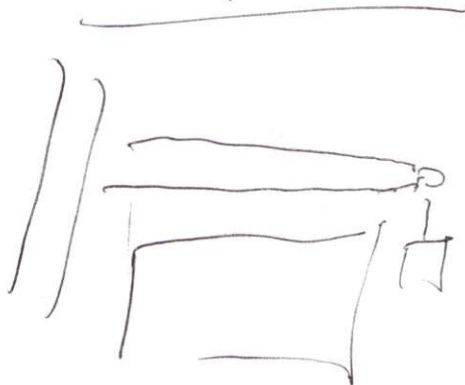

2x25"
18-30"