

Initial Application Date: 7/7/04 479 Ridge View Dr. Application # 04-5-9876

COUNTY OF HARNETT LAND USE APPLICATION

Central Permitting 102 E. Front Street, Lillington, NC 27546 Phone: (910) 893-4759 Fax: (910) 893-2793

LANDOWNER: TERRI CIERI Mailing Address: 100 RIDGE VIEW DRIVE
City: CAMERON State: NC Zip: 28326 Phone #: 919-499-2424

APPLICANT: SAME Mailing Address: _____
City: _____ State: _____ Zip: _____ Phone #: _____

PROPERTY LOCATION: SR #: RT 27/27 SR Name: 24/27
Parcel: 09-9565-0136 PIN: 9555-87-0241
Zoning: RA 20R Subdivision: THE HIGHLANDS at SHERWOOD FOREST Lot #: 26 Lot Size: .56 Acre
Flood Plain: X Panel: 150 Watershed: III Deed Book/Page: 01335-048 Plat Book/Page: 2002-1419

If located with a Watershed indicate the % of Imperious Surface: _____
DIRECTIONS TO THE PROPERTY FROM LILLINGTON: RT 27 WEST LEFT TURN ONTO
RIDGEVIEW DRIVE INTO THE HIGHLANDS at
SHERWOOD FOREST

PROPOSED USE:
 Sg. Family Dwelling (Size x) # of Bedrooms # Baths Basement (w/wo bath) Garage Deck
 Multi-Family Dwelling No. Units No. Bedrooms/Unit
 Manufactured Home (Size 72 x 42) # of Bedrooms 3 Garage Yes Deck 5'x5' Cov Frt Porch
13'x13' Concrete Patio
Comments: 24'x24' included
 Number of persons per household 2
 Business Sq. Ft. Retail Space Type
 Industry Sq. Ft. Type
 Home Occupation (Size x) # Rooms Use
 Accessory Building (Size x) Use
 Addition to Existing Building (Size x) Use
 Other

Water Supply: County Well (No. dwellings) Other
Sewage Supply: New Septic Tank Existing Septic Tank County Sewer Other
Erosion & Sedimentation Control Plan Required? YES NO TWMH
Structures on this tract of land: Single family dwellings Manufactured homes PROP Other (specify)


Property owner of this tract of land own land that contains a manufactured home w/in five hundred feet (500') of tract listed above? YES NO
Required Property Line Setbacks:
Minimum Actual Minimum Actual
Front 35' 50' Rear 25' 75'
Side 10' Corner
Nearest Building 10'

If permits are granted I agree to conform to all ordinances and the laws of the State of North Carolina regulating such work and the specifications or plans submitted. I hereby swear that the foregoing statements are accurate and correct to the best of my knowledge.

Terri Cieri 7/7/04
Signature of Owner or Owner's Agent Date

This application expires 6 months from the date issued if no permits have been issued (5) #207 7-8

A RECORDED SURVEY PLAT AND RECORDED DEED ARE REQUIRED WHEN APPLYING FOR A LAND USE PERMIT
475 RIDGE VIEW DR
HENDRIX

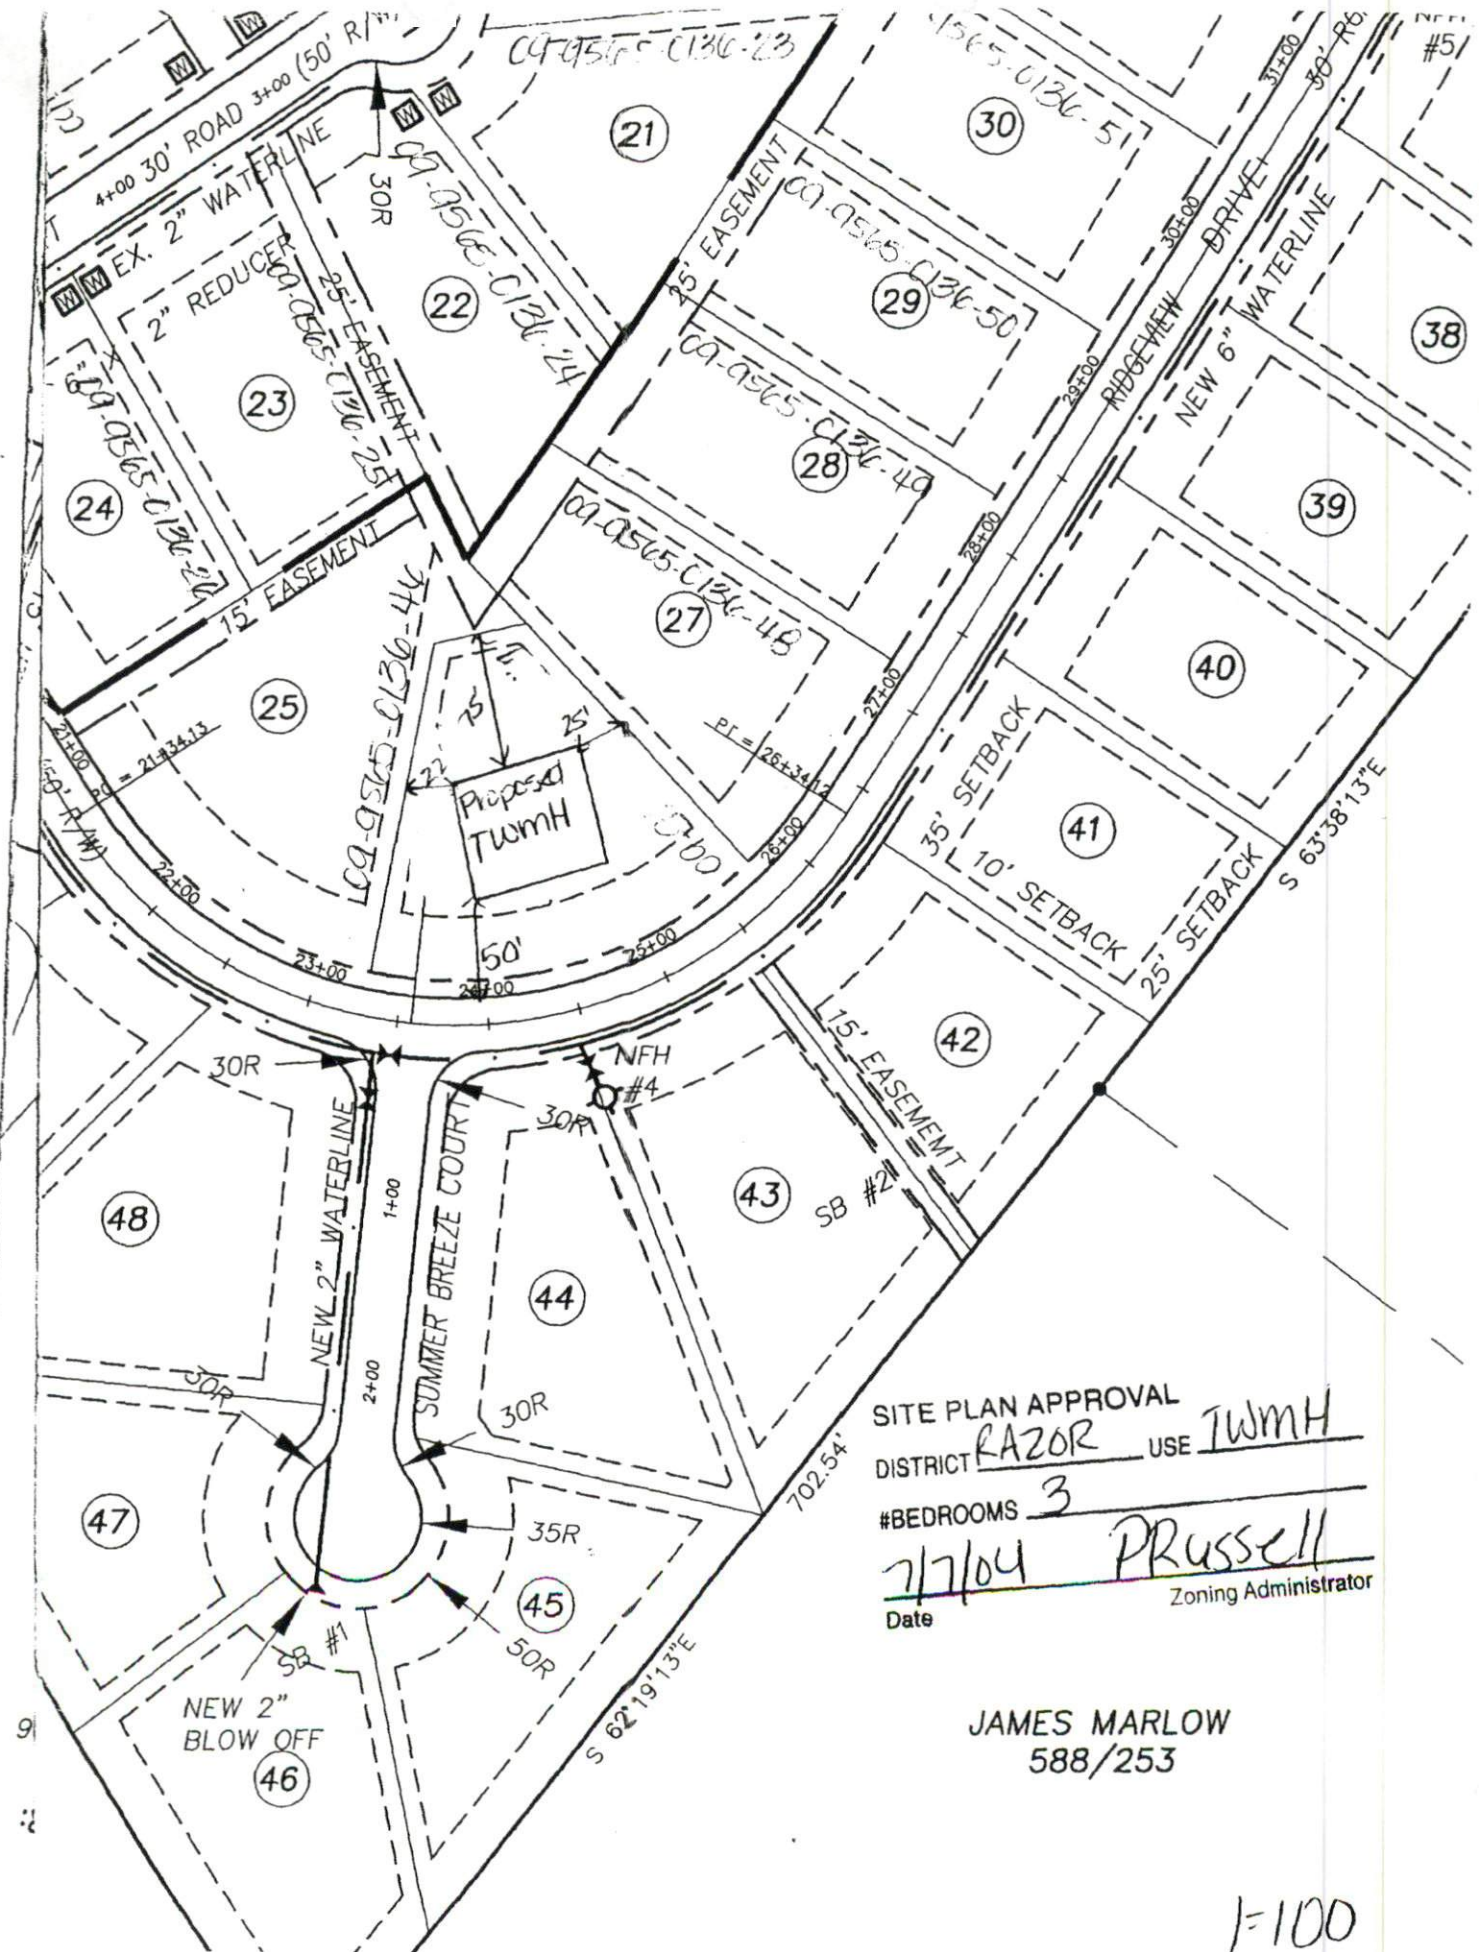

SITE PLAN APPROVAL
 DISTRICT RAZOR USE TWMH
 #BEDROOMS 3
7/7/04 PRUSSELL
 Date Zoning Administrator

JAMES MARLOW
 588/253

1=100