


COMMENTS: _____

<u>LANDSCAPE POSITIONS</u>	<u>GROUP</u>	<u>TEXTURES</u>	<u>.1955 LTAR</u>	<u>CONSISTENCE MOIST</u>	<u>WET</u>
R-RIDGE	I	S-SAND	1.2 - 0.8	VFR-VERY FRIABLE	NS-NON-STICKY
S-SHOULDER SLOPE		LS-LOAMY SAND			
L-LINEAR SLOPE	II	SL-SANDY LOAM	0.8 - 0.6	FR-FRIABLE	SS-SLIGHTLY STICKY
FS-FOOT SLOPE		L-LOAM			
N-NOSE SLOPE	III	SI-SILT-	0.6 - 0.3	FI-FIRM	S-STICKY
H-HEAD SLOPE		SIL-SILT LOAM			
CC-CONCLAVE SLOPE		CL-CLAY LOAM			
CV-CONVEX SLOPE		SCL-SANDY CLAY LOAM			
T-TERRACE	IV	SIC-SILTY CLAY	0.4 - 0.1	VFI-VERY FIRM	VS-VERY STICKY
FP-FLOOD PLAN		C-CLAY			
		SC-SANDY CLAY			
		SICL-SILTY CLAY LOAM		EFI-EXTREMELY FIRM	NP-NON-PLASTIC
					SP-SLIGHTLY STICKY
					P-PLASTIC
					VP-VERY PLASTIC

STRUCTURE
 SG-SINGLE GRAIN
 M-MASSIVE
 CR-CRUMB
 GR-GRANULAR
 SBK-SUBANGULAR BLOCKY
 ABK-ANGULAR BLOCKY
 PL-PLATY
 PR-PRISMATIC

MINERALOGY
 SLIGHTLY EXPANSIVE
 EXPANSIVE

Show profile locations and other site features (dimensions, reference or benchmark, and North).

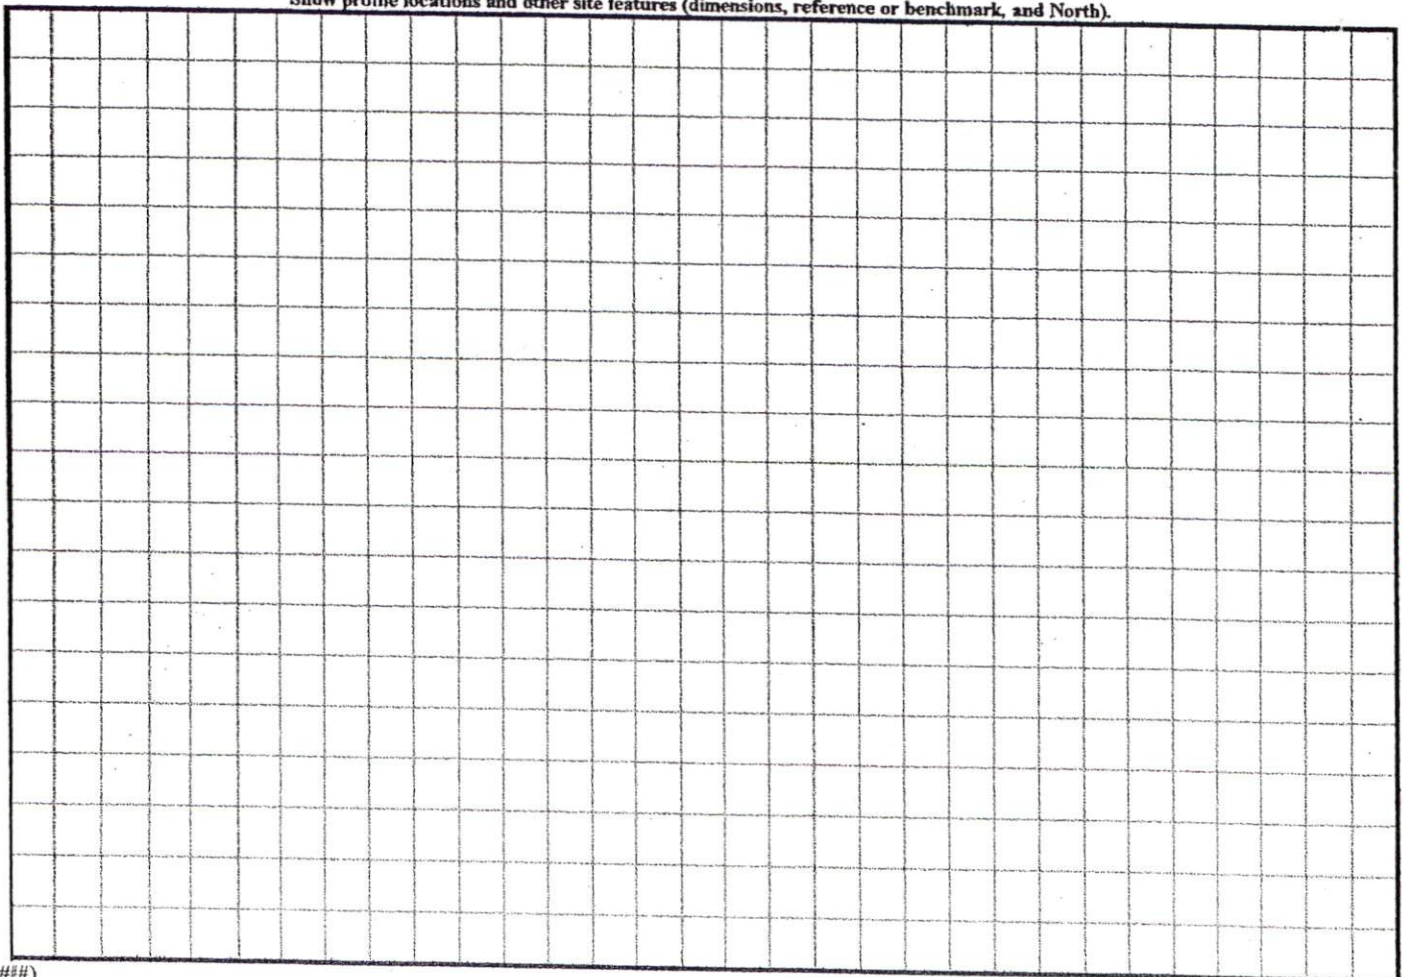

CURVE TABLE				
CURVE	LENGTH	RADIUS	BEARING	CHORD
C21	6.59	350.00	S62°06'51"W	6.59

HP: 08

HEATHERBROOKE SUBDIVISION PHASE 3
PLAT CAB. F SLIDE 733-C



48 47

DEED 1469/856

SITE PLAN APPROVAL

DISTRICT RAZOR USE DW/MH

#BEDROOMS 4

Date 5/30/04 Zoning Administrator Prussell

Date Zoning Administrator


42

41

40
0.85 ± ACS

39

4x50
18-30

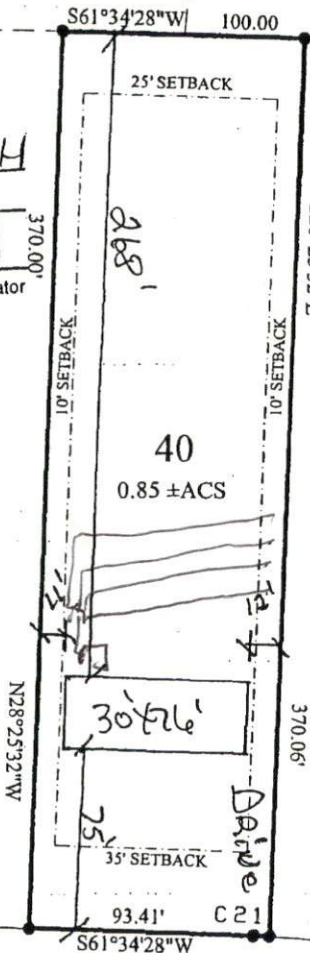

PAPOOSE TRAIL
50' PUBLIC R/W

GAMACHE LANE

NOTE:

BEING ALL OF LOT # 40
CHEROKEE RIDGE S/D
MAP 2004-442

LEGEND

FIP
SIP
R/W
PP
*
FOUND IRON PIPE
SET IRON PIPE
RIGHT OF WAY
POWER POLE
ELEVATIONS

I FURTHER CERTIFY THAT THIS PROPERTY
(DOES NOT)
LIE WITHIN A SPECIAL FLOOD HAZARD AREA
AS DESIGNATED BY FIRM FLOOD INSURANCE

DATE: MAY 26, 2004

SURVEY FOR:

SCALE: 1" = 60'

TOWNSHIP: BARBECUE, HARNETT CO.
NORTH CAROLINA

CHEROKEE RIDGE SUBDIVISION
PHASE
LOT #40

I, ROBERT J. BRACKEN CERTIFY THAT UNDER
MY DIRECTION AND SUPERVISION THIS MAP WAS
DRAWN FROM AN ACTUAL FIELD LAND SURVEY,
THAT THE ERROR OF CLOSURE WAS CALCULATED
BY LATITUDE AND DEPARTURE AND IS 1:10,000.

BRACKEN & ASSOCIATES

ENGINEERING • SURVEYING

P. O. BOX 532 • SANFORD NC 27330

Off (919) 776-5622 Fax (919) 774-6717

Robert J. Bracken L-1373

REGISTERED LAND SURVEYOR

HP: 5468