

HTE 045-10040

17121

OPERATIONS PERMIT

Name: (owner) Terri Cicci New Installation Septic Tank
 Property Location: SR# N124/27 Repairs Nitrification Line
 Subdivision The High Lands @ Sherwood Forest Lot # 31
 Tax ID # _____ Quadrant # _____
 Contractor: Larry Sharpe Registration # _____

Basement with Plumbing: Garage:

Water Supply: Well Public Community

Distance From Well: 50 ft.

Following are the specifications for the sewage disposal system on above captioned property.

Type of system: Conventional Other Tire Chips

Size of tank: Septic Tank: 1000 gallons Pump Tank: _____ gallons


Subsurface Drainage Field No. of ditches 1 exact length of each ditch 200 ft. width of ditches 3 ft. depth of ditches 18.25 in.

French Drain Required: _____ Linear feet

Date: 10-26-07

Inspected by: Joe Weber
Environmental Health Specialist

PERMIT NO. 20485

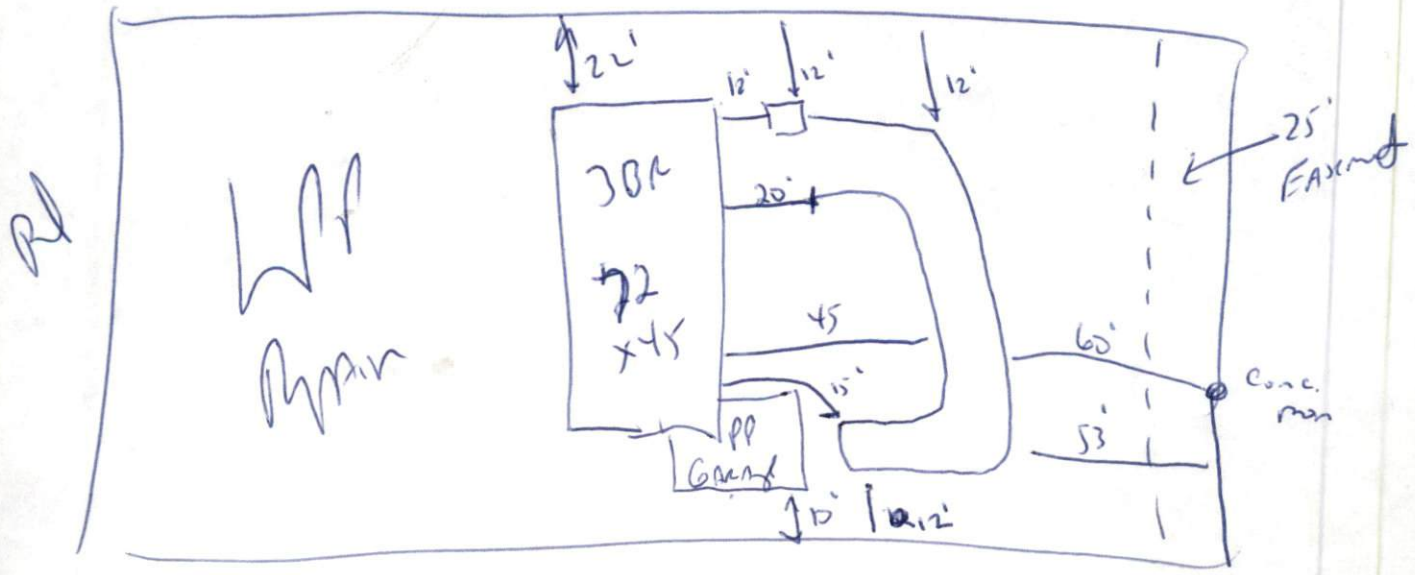

System moved to rear because grade shot out better than I first thought.