

HTE 04-5-10339

# IMPROVEMENT PERMIT

21318

Be it ordained by the Harnett County Board of Health as follows: Section III, Item B. "No Person shall begin construction of any building at which a septic tank system is to be used for disposal of sewage without first obtaining a written permit from the Harnett County Health Department."

Name: (owner) COLIN WATSON (Chas Chas Homes)  New Installation  Septic Tank  
Property Location: SR# NC24  Repairs  Nitrification Line

Subdivision Heritage Village Lot # G-9

Tax ID # \_\_\_\_\_ Quadrant # \_\_\_\_\_

Number of Bedrooms Proposed: 3 (28x60) Lot Size: .41 AC

Basement with Plumbing:  Garage:  This permit replaces permit

Water Supply:  Well  Public  Community # 12522

Distance From Well: 50 ft.

**Following is the minimum specifications for sewage disposal system on above captioned property. Subject to final approval.**

Type of system:  Conventional  Other \_\_\_\_\_

Size of tank: Septic Tank: 1000 gallons Pump Tank: \_\_\_\_\_ gallons


Subsurface Drainage Field No. of ditches 4 exact length of each ditch 75 ft. width of ditches 3 ft. depth of ditches 18 max in.

French Drain Required: 400' Linear feet

Date: 09-16-04

Signed: [Signature]  
Environmental Health Specialist

**This permit is subject to revocation if site plans or intended use change.**

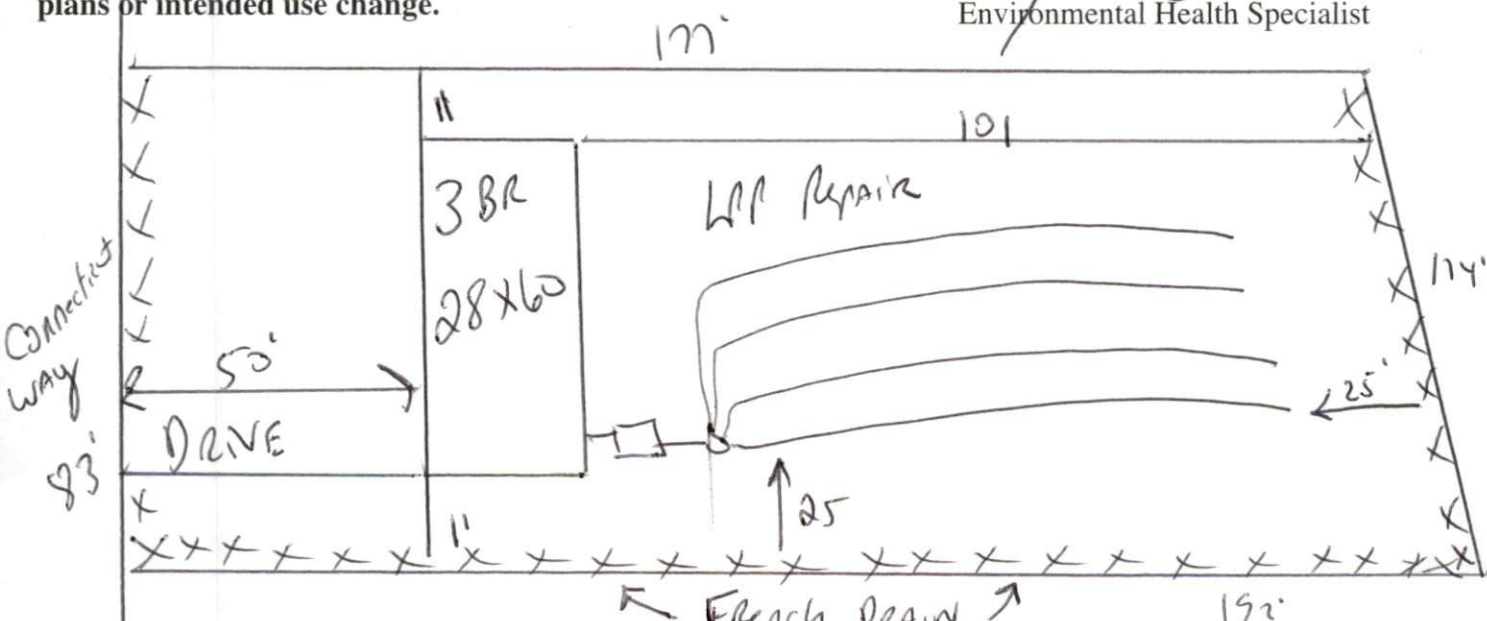

Must Place French Drain Along Property Line  
Must Meet onsite Before Installing septic system

# HARNETT COUNTY DEPARTMENT OF PUBLIC HEALTH AUTHORIZATION TO CONSTRUCT

Authorization is hereby given to construct a wastewater system to the specifications described by Harnett County Department of Public Health, Improvement Permit # 21318. This authorization shall be valid for a period not to exceed five (5) years from the date of issuance. *This authorization will be invalid if ownership, site plans, or intended use change.*

Name Colin Watson (Choo Choo Homes) Telephone # \_\_\_\_\_

Address \_\_\_\_\_

Property Location SR# NC 24  
Subdivision Heritage Village Lot # G-9 # Bedrooms Proposed 3 (28x60) Road Name 41 AC Lot Size \_\_\_\_\_

### TYPE OF SYSTEM

- New Installation  Repair  Septic Tank  Nitrification Lines
- Conventional  Other \_\_\_\_\_
- Basement  With Plumbing  Without Plumbing

Water Supply:  Well  Public Water Supply Minimum Well Setback: 50 Ft.  
Septic Tank 1000 gal Pump Chamber \_\_\_\_\_ gal

### NITRIFICATION FIELD SPECIFICATIONS

Number of fields 1 # of lines per field 4 Length of lines 75 Ft.  
Width of ditches 3 ft. Depth of ditches 18" int inches  
French Drain: Linear feet required 400 Depth of gravel 48"

No wastewater system shall be covered or placed into use by any person until an inspection by the Harnett County Health Department has determined that the system has been installed according to the conditions of the Improvement Permit and that a valid Operations Permit has been issued.

Signature of Authorized Agent for Harnett County Joe West RS Date 9-16-04