

HTE 05-5-001375

IMPROVEMENT PERMIT

21918

Be it ordained by the Harnett County Board of Health as follows: Section III, Item B. "No Person shall begin construction of any building at which a septic tank system is to be used for disposal of sewage without first obtaining a written permit from the Harnett County Health Department."

Name: (owner) Keith & Ruth Bigler New Installation Septic Tank
 Property Location: SR# 1100 Repairs Nitrification Line
225 Outlaw Lane - Turn onto Mercedes Lane to end Turn left onto Outlaw
 Subdivision Weswood Lot # 17
 Tax ID # _____ Quadrant # _____
 Number of Bedrooms Proposed: 3(14x76) Lot Size: 10.03 Ac

Basement with Plumbing: Garage:
 Water Supply: Well Public Community
 Distance From Well: 100' ft.

Following is the minimum specifications for sewage disposal system on above captioned property. Subject to final approval.

Type of system: Conventional Other _____

Size of tank: Septic Tank: 1000 gallons Pump Tank: _____ gallons


Subsurface Drainage Field No. of ditches 1 exact length of each ditch 200 ft. width of ditches 3 ft. depth of ditches 18-24 in.

French Drain Required: _____ Linear feet

Date: 02-21-05

This permit is subject to revocation if site plans or intended use change.

Signed: J. W. R.
 Environmental Health Specialist

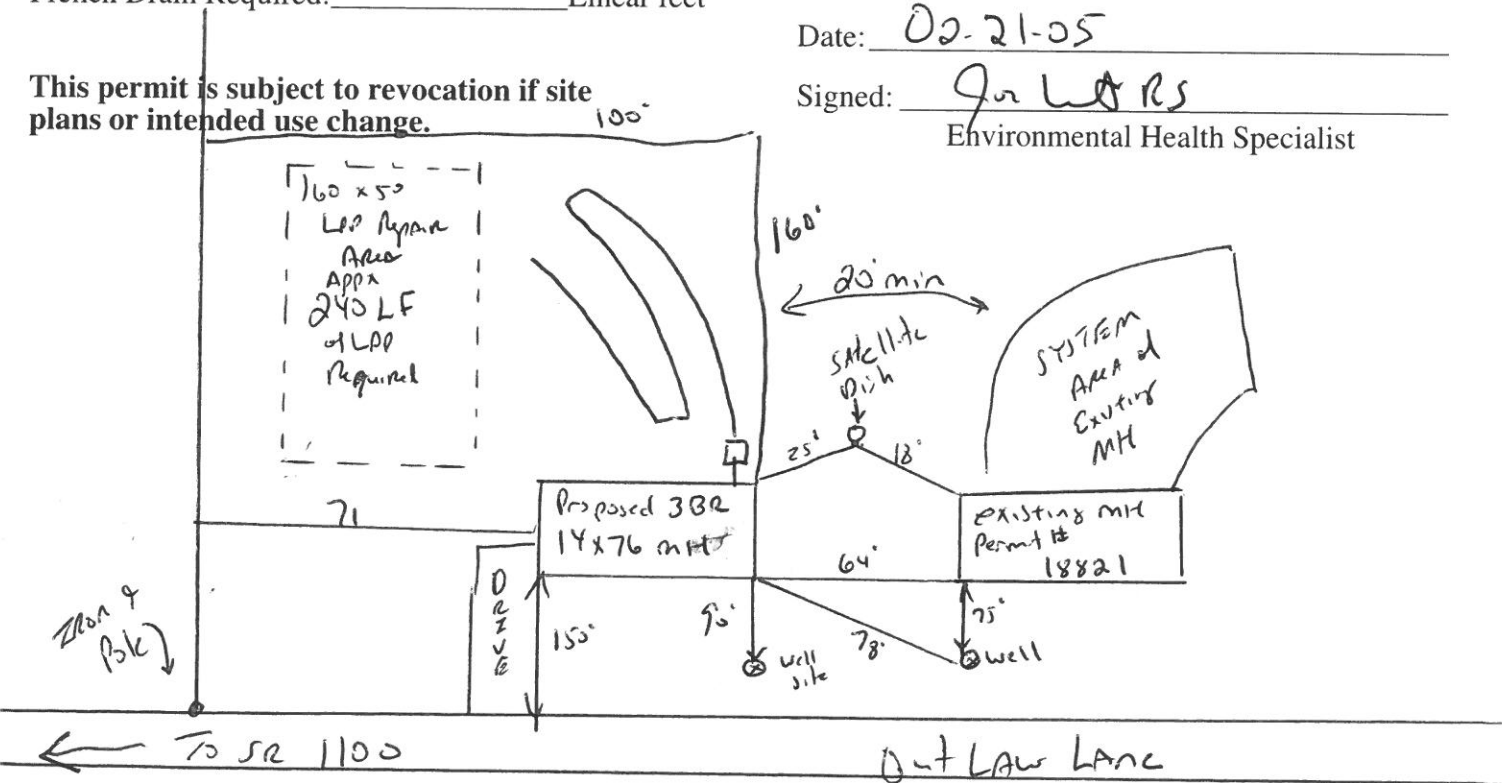

STUB out Plumbing shallow maintain All setbacks - Keep new septic SYSTEM A min. of 20' from existing septic system. Keep septic system 100' from all wells - IF Installing A new well keep it in Front yard A min of 95' from Home.