

HTE 0550011707

IMPROVEMENT PERMIT

21758

Be it ordained by the Harnett County Board of Health as follows: Section III, Item B. "No Person shall begin construction of any building at which a septic tank system is to be used for disposal of sewage without first obtaining a written permit from the Harnett County Health Department."

Name: (owner) Orlando S + Gerda A. Sanchez *Andrea S. Klein*

Property Location: SR# 1229

- New Installation
- Septic Tank
- Repairs
- Nitrification Line

Subdivision \_\_\_\_\_ Lot # 3

Tax ID # \_\_\_\_\_ Quadrant # \_\_\_\_\_

Number of Bedrooms Proposed: 3 BR Lot Size: .99A

Basement with Plumbing:  Garage:

Water Supply:  Well  Public  Community

Distance From Well: 50' ft.

Following is the minimum specifications for sewage disposal system on above captioned property. Subject to final approval.

Type of system:  Conventional  Other \_\_\_\_\_

Size of tank: Septic Tank: 1000 gallons Pump Tank: \_\_\_\_\_ gallons

Subsurface Drainage Field No. of ditches 1 exact length of each ditch 240 ft. width of ditches 3 ft. depth of ditches 18-24 in.


French Drain Required: \_\_\_\_\_ Linear feet

Date: 3-30-05

This permit is subject to revocation if site plans or intended use change.

Signed: Heath C.  
Environmental Health Specialist

*Proposed Road*

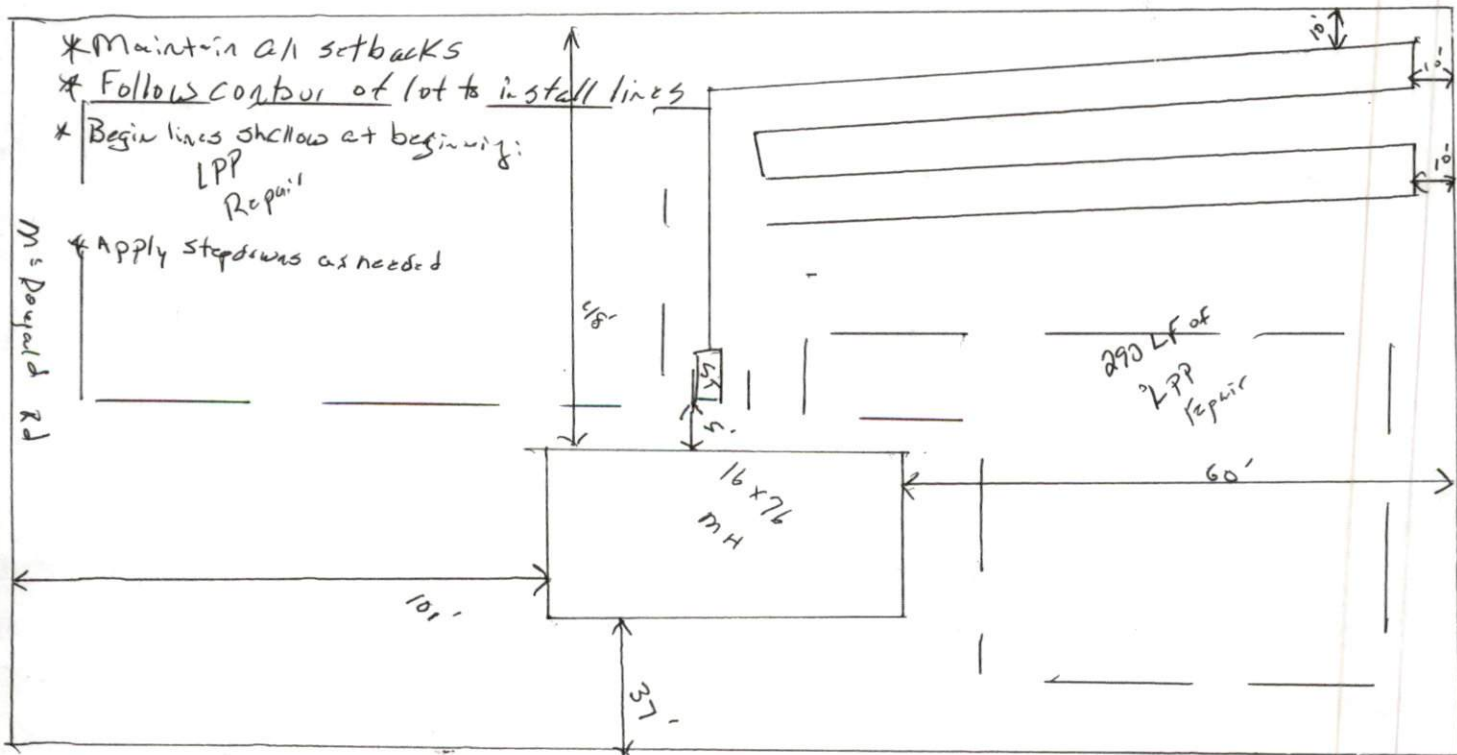

HARNETT COUNTY DEPARTMENT OF PUBLIC HEALTH  
AUTHORIZATION TO CONSTRUCT

Authorization is hereby given to construct a wastewater system to the specifications described by Harnett County Department of Public Health, Improvement Permit # 21758. This authorization shall be valid for a period not to exceed five (5) years from the date of issuance. *This authorization will be invalid if ownership, site plans, or intended use change.*

Name Delgado S + Gerda A. Sanchez (Andreas Klein) Telephone # \_\_\_\_\_

Address 9720 McDougal Rd

Property Location SR# 1229 Road Name McDougal Rd

Subdivision \_\_\_\_\_ Lot # 3 # Bedrooms Proposed 3BR Lot Size .99 A

**TYPE OF SYSTEM**

New Installation [ ] Repair [  ] Septic Tank [  ] Nitrification Lines

Conventional [ ] Other \_\_\_\_\_

[ ] Basement [ ] With Plumbing [ ] Without Plumbing

Water Supply: [ ] Well [  ] Public Water Supply Minimum Well Setback: 50 Ft.

Septic Tank 1000 gal Pump Chamber \_\_\_\_\_ gal

**NITRIFICATION FIELD SPECIFICATIONS**

Number of fields 1 # of lines per field 1 Length of lines 240 Ft.

Width of ditches 3 ft. Depth of ditches 1824 inches

French Drain: Linear feet required \_\_\_\_\_ Depth of gravel \_\_\_\_\_

No wastewater system shall be covered or placed into use by any person until an inspection by the Harnett County Health Department has determined that the system has been installed according to the conditions of the Improvement Permit and that a valid Operations Permit has been issued.

[Signature]  
Signature of Authorized Agent for Harnett County

3-30-05  
Date