

COMMENTS: _____

<u>LANDSCAPE POSITIONS</u>	<u>GROUP</u>	<u>TEXTURES</u>	<u>.1955 LTAR</u>	<u>CONSISTENCE MOIST</u>	<u>WET</u>
R-RIDGE	I	S-SAND	1.2 - 0.8	VFR-VERY FRIABLE FR-FRIABLE FI-FIRM VFI-VERY FIRM EFI-EXTREMELY FIRM	NS-NON-STICKY SS-SLIGHTLY STICKY S-STICKY VS-VERY STICKY NP-NON-PLASTIC SP-SLIGHTLY STICKY P-PLASTIC VP-VERY PLASTIC
S-SHOULDER SLOPE		LS-LOAMY SAND			
L-LINEAR SLOPE	II	SL-SANDY LOAM	0.8 - 0.6		
FS-FOOT SLOPE		L-LOAM			
N-NOSE SLOPE	III	SI-SILT-	0.6 - 0.3		
H-HEAD SLOPE		SIL-SILT LOAM			
CC-CONCLAVE SLOPE		CL-CLAY LOAM			
CV-CONVEX SLOPE		SCL-SANDY CLAY LOAM			
T-TERRACE	IV	SIC-SILTY CLAY	0.4 - 0.1		
FP-FLOOD PLAN		C-CLAY			
		SC-SANDY CLAY			


STRUCTURE

- SG-SINGLE GRAIN
- M-MASSIVE
- CR-CRUMB
- GR-GRANULAR
- SBK-SUBANGULAR BLOCKY
- ABK-ANGULAR BLOCKY
- PL-PLATY
- PR-PRISMATIC

MINERALOGY

- SLIGHTLY EXPANSIVE
- EXPANSIVE

Show profile locations and other site features (dimensions, reference or benchmark, and North).

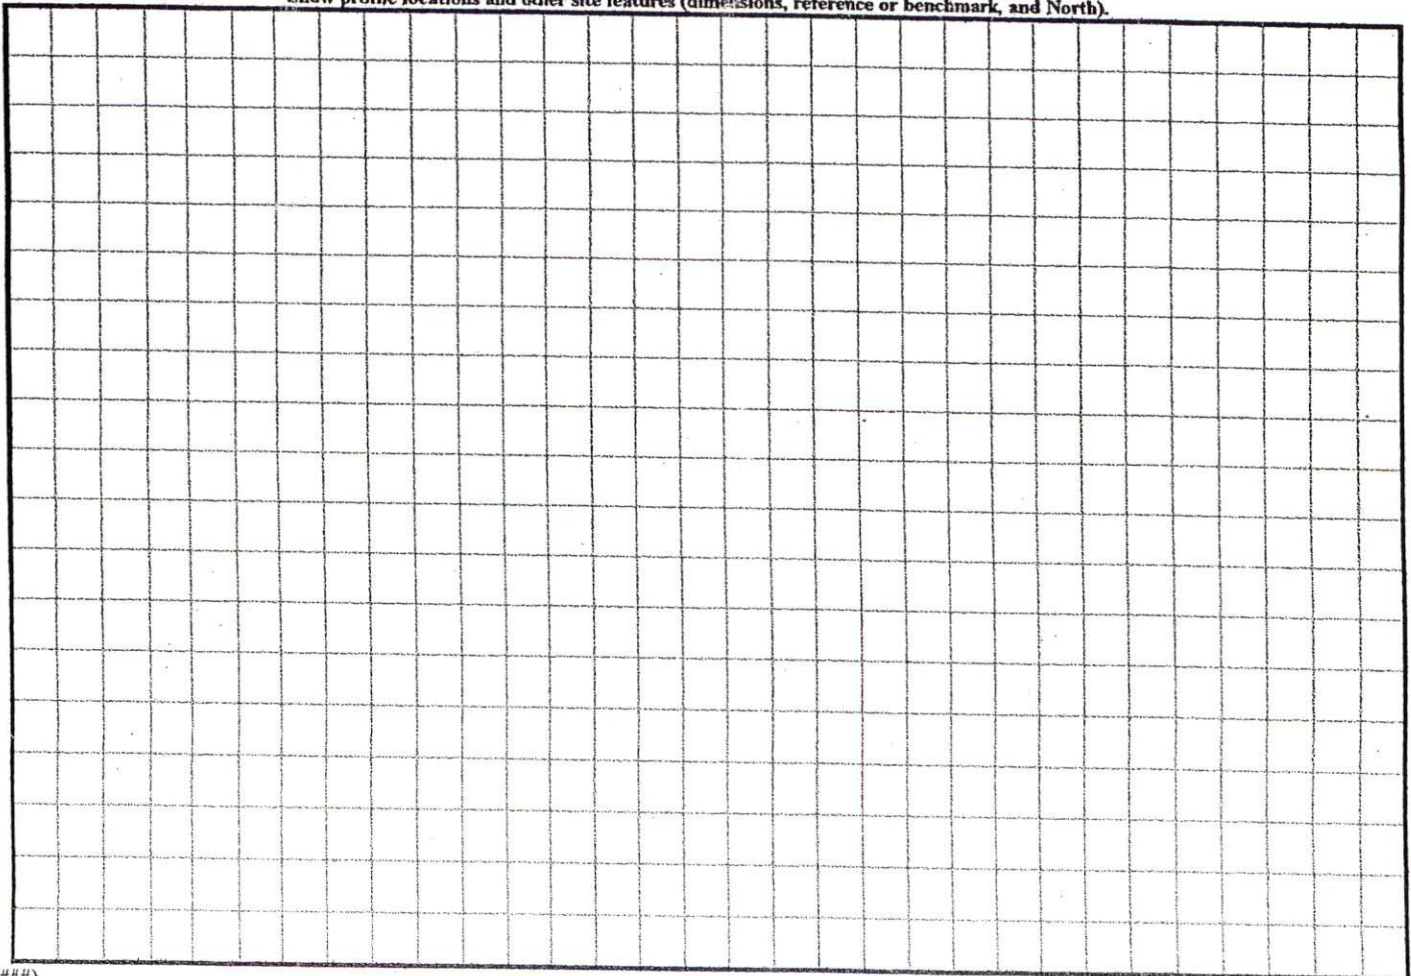

HP: 5565

SITE PLAN APPROVAL

DISTRICT RAZOR USE DwmH

#BEDROOMS 4

Date 4/8/05

por
Zoning Administrator

LOT 25




1469/856

LOT 26

PAPOOSE TRAIL 50' R/W

LOT 27

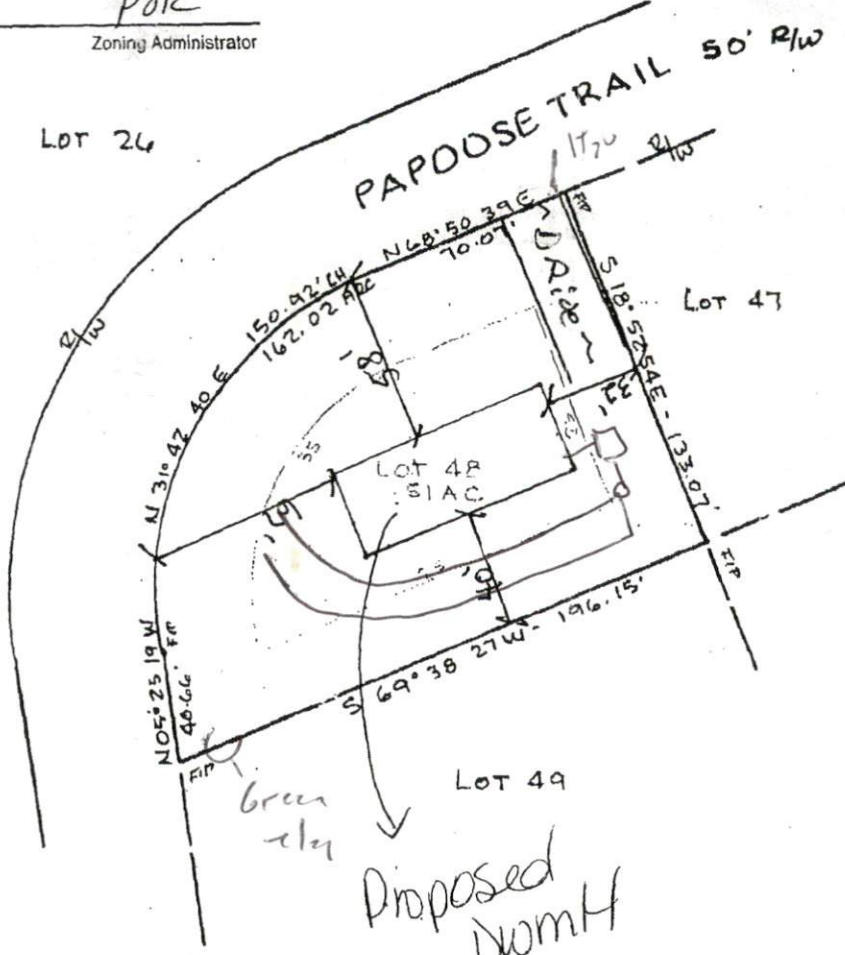

LOT 47

LOT 49

Proposed
DwmH

NOTE: BEING ALL OF
LOT #48 CHEROKEE
RIDGES S/D MB2005/99

LEGEND
IP FOUND IRON PIPE
SIP SET IRON PIPE
R/W RIGHT OF WAY
PP POWER POLE
* ELEVATIONS

I FURTHER CERTIFY THAT THIS PROPERTY
DOES NOT
LIE WITHIN A SPECIAL FLOOD HAZARD AREA
AS DESIGNATED BY FIRM FLOOD INSURANCE

DATE: APRIL 5, 2005

SURVEY FOR: LOT #48 .51 AC.

SCALE: 1" = 50'

PINE GROVE DEV. CORP.
622 BUFFALO LAKE RD.
SANFORD, NC 27330

TOWNSHIP: BARBEQUE

NORTH CAROLINA

ROBERT J. BRACKEN CERTIFY THAT I AM THE
DIRECTION AND SUPERVISION THIS MAP WAS
DRAWN FROM AN ACTUAL FIELD LAND SURVEY
AND THAT THE ERROR OF CLOSURE WAS CALCULATED
BY LATITUDE AND DEPARTURE IS 1:100,000 L-1373

BRACKEN & ASSOCIATES
ENGINEERING • SURVEYING
P.O. BOX 532 • SANFORD NC 27330
(919) 776-5622 Fax (919) 774-8717

Robert J. Bracken
REGISTERED LAND SURVEYOR

HP: 5565