

HTE 05-500 11871

IMPROVEMENT PERMIT

21835

Be it ordained by the Harnett County Board of Health as follows: Section III, Item B. "No Person shall begin construction of any building at which a septic tank system is to be used for disposal of sewage without first obtaining a written permit from the Harnett County Health Department."

Name: (owner) Terri Cicci / Highland Home Builders New Installation Septic Tank
Property Location: SR# NC 24127 Repairs Nitrification Line

Subdivision The Ridge At Shearwood Forest Lot # 1

Tax ID # _____ Quadrant # _____

Number of Bedrooms Proposed: 3 (72 x 42) Lot Size: 1.86 AC

Basement with Plumbing: Garage:

Water Supply: Well Public Community

Distance From Well: 50 ft.

Following is the minimum specifications for sewage disposal system on above captioned property. Subject to final approval.

Type of system: Conventional Other Pump to 25% Reduction SYSTEM

Size of tank: Septic Tank: 1000 gallons Pump Tank: 1000 gallons


Subsurface Drainage Field No. of ditches 1 exact length of each ditch 180 ft. width of ditches 3 ft. depth of ditches 18-24 in.

French Drain Required: _____ Linear feet 25% Reduction system

Date: 04-21-05

This permit is subject to revocation if site plans or intended use change. 142

Signed: [Signature]
379 Environmental Health Specialist

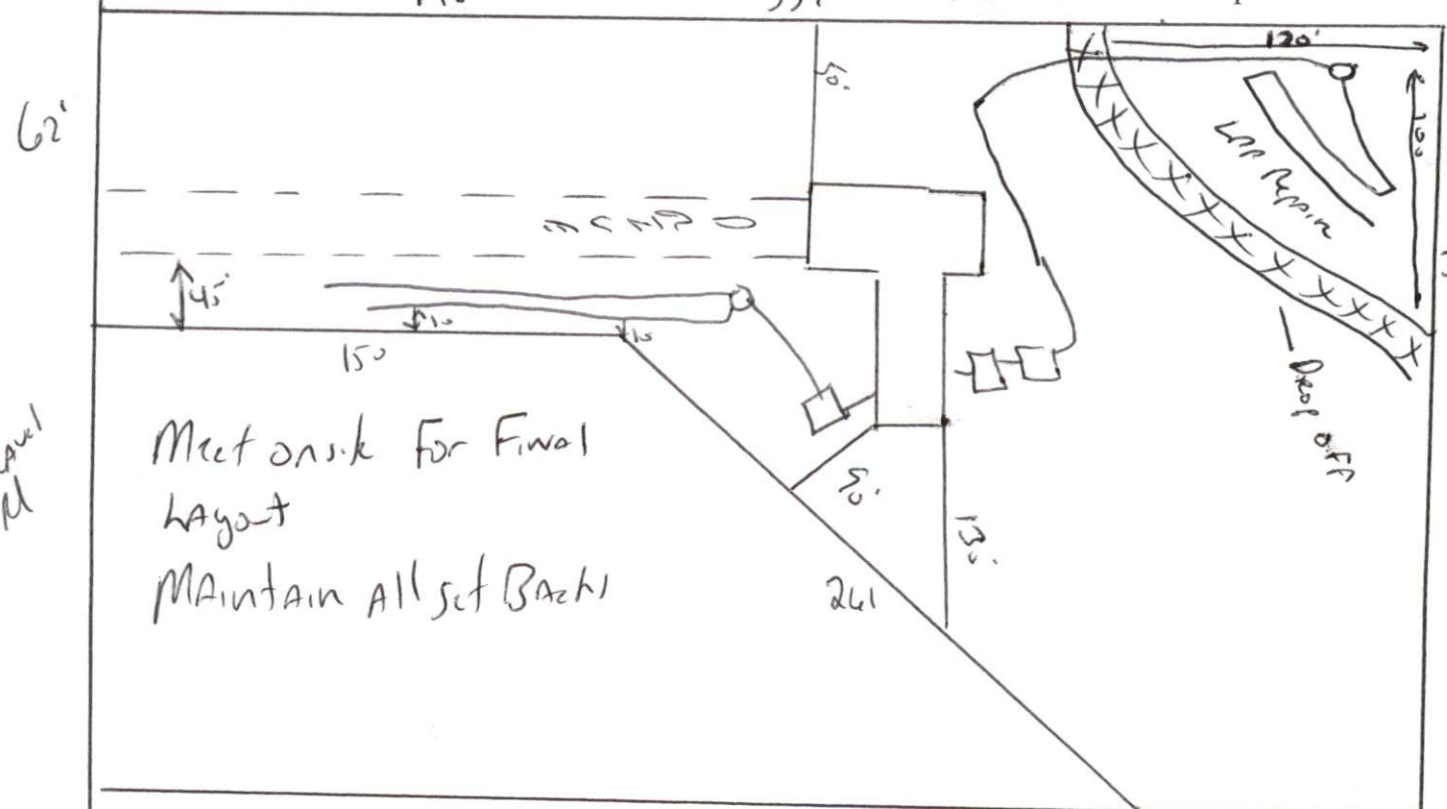

← To Johnsonville NC 24127 To Cameron → 97

HARNETT COUNTY DEPARTMENT OF PUBLIC HEALTH
AUTHORIZATION TO CONSTRUCT

Authorization is hereby given to construct a wastewater system to the specifications described by Harnett County Department of Public Health, Improvement Permit # 21835. This authorization shall be valid for a period not to exceed five (5) years from the date of issuance. *This authorization will be invalid if ownership, site plans, or intended use change.*

Name Terra Cicai / Highland Home Builders Telephone # _____

Address Nc 24/27

Property Location SR# _____ Road Name _____
Subdivision The Ridge at Sherwood Forest Lot # 1 # Bedrooms Proposed 3 (72x42) Lot Size 1.86 ac

TYPE OF SYSTEM

New Installation [] Repair Septic Tank Nitrification Lines
[] Conventional Other Pump to 25% reduction system
[] Basement [] With Plumbing [] Without Plumbing

Water Supply: [] Well Public Water Supply Minimum Well Setback: 50 Ft.
Septic Tank 1000 gal Pump Chamber _____ gal

NITRIFICATION FIELD SPECIFICATIONS

Number of fields 1 # of lines per field 1 Length of lines 180 Ft.
Width of ditches 3 ft. Depth of ditches 18.24 inches
French Drain: Linear feet required _____ Depth of gravel _____

No wastewater system shall be covered or placed into use by any person until an inspection by the Harnett County Health Department has determined that the system has been installed according to the conditions of the Improvement Permit and that a valid Operations Permit has been issued.

Joe West RS
Signature of Authorized Agent for Harnett County

4-21-05
Date