

HTE # OS-50012056

NETT COUNTY HEALTH DEPARTMENT  
ENVIRONMENTAL HEALTH SECTION

17827

# OPERATIONS PERMIT

Name: (owner) Pine Grove Dev.  New Installation  Septic Tank  Repair

Property Location: SR# 1171  Nitrification Line  Expansion

Subdivision Cherokee Lot # 45 Tax ID # \_\_\_\_\_ Quadrant # \_\_\_\_\_  
Rd 2

Contractor: T. Brown Registration # \_\_\_\_\_

Basement with Plumbing:  Garage:

Water Supply:  Well  Public  Community

Distance From Well: \_\_\_\_\_ ft.

Following are the specifications for the sewage disposal system on above captioned property.


Type of system:  Conventional  Other 25% Reduction SYSTEM Infiltrator  
Quick 4

Size of tank: Septic Tank: 1200 gallons Pump Tank: \_\_\_\_\_ gallons

Subsurface Drainage Field No. of ditches 2 exact length of each ditch 210 ft. width of ditches 2 ft. depth of ditches 18 1/2 in.

French Drain Required: \_\_\_\_\_ Linear feet 4' clear Date: 7-14-05

PERMIT NO. 22652 Inspected by: J. W. L.

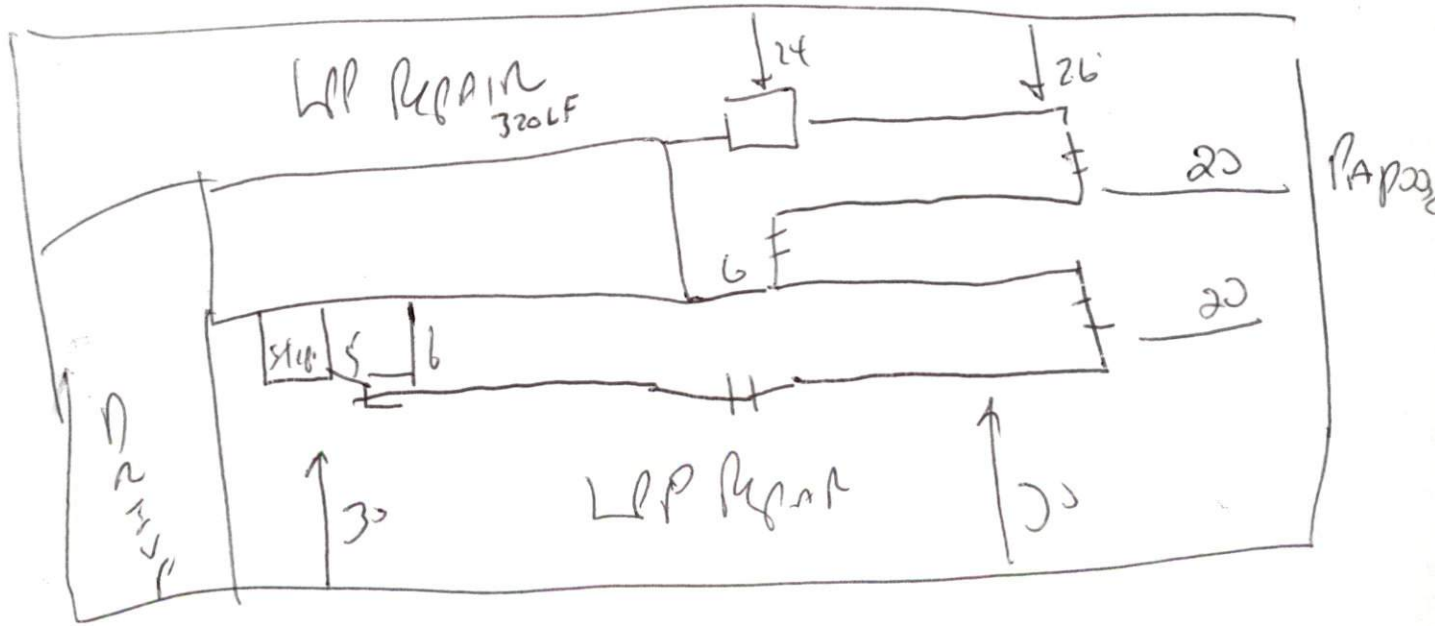

07/10