

HARNETT COUNTY HEALTH DEPARTMENT

HTE# 05-50012193  
05-50012194

IMPROVEMENT PERMIT 22676

Be it ordained by the Harnett County Board of Health as follows: Section III, Item B. "No person shall begin construction of any building at which a septic tank system is to be used for disposal of sewage without first obtaining a written permit from the Harnett County Health Department."

Name: (owner) Teri Creni New Installation  Septic Tank  Repair

Property Location: SR# NC24/27 Nitrification Line  Expansion

Subdivision The Highlands @ Sherwood Forest Lot # 74

Tax ID# \_\_\_\_\_ Quadrant # \_\_\_\_\_

Number of Bedrooms Proposed: 3 (69x40) Lot Size: .57 AC

Basement with Plumbing:  Garage:

Water Supply:  Well  Public  Community

Distance From Well: 50 ft.

Following is the minimum specifications for sewage disposal system on above captioned property. Subject to final approval.

Type of system:  Conventional  Other Tire Chips etc

Size of tank: Septic Tank: 1000 gallons Pump Tank: \_\_\_\_\_ gallons

Subsurface No. of exact length width of depth of  
Drainage Field ditches 1 ft. of each ditch 200 ft. ditches 3 ft. ditches 1804 in.


French Drain Required: \_\_\_\_\_ Linear feet

Date: 5.27.05

This permit is subject to revocation if site plans or intended use change.

PERMIT EXPIRES 5 YEARS FROM ABOVE DATE

Signed: [Signature] Environmental Health Specialist

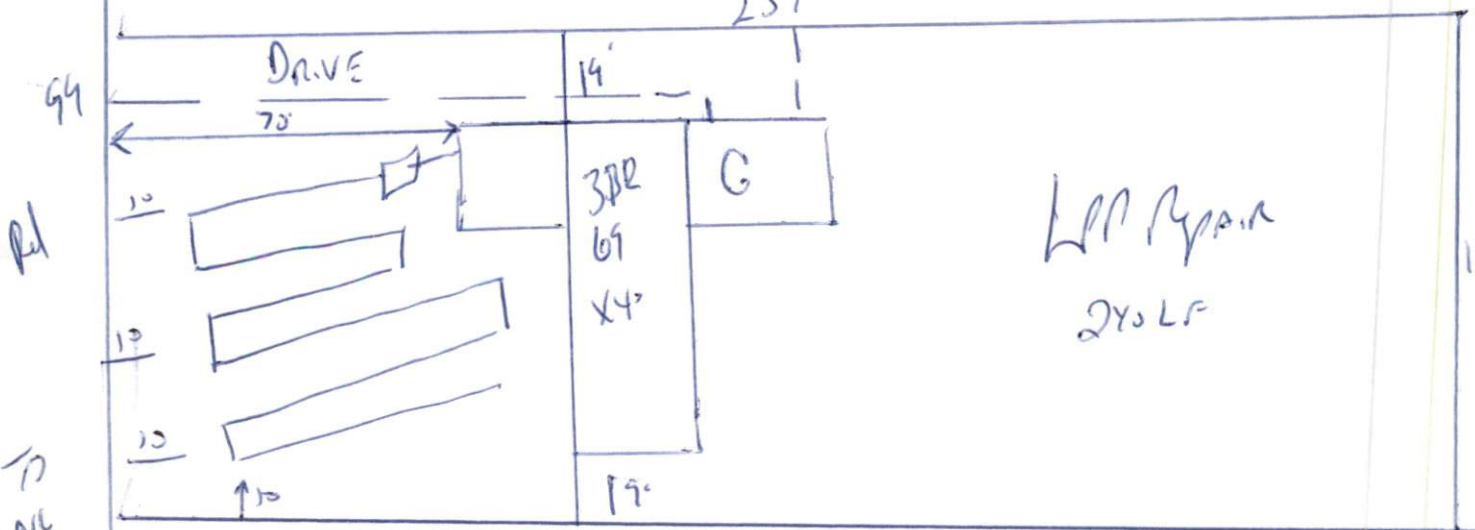

STUB out Plumbing shallow Maintain All set Back!  
Do not Drive or Park on septic SYSTEM

HARNETT COUNTY DEPARTMENT OF PUBLIC HEALTH  
AUTHORIZATION TO CONSTRUCT

Authorization is hereby given to construct a wastewater system to the specifications described by Harnett County Department of Public Health, Improvement Permit # 22676. This authorization shall be valid for a period not to exceed five (5) years from the date of issuance. *This authorization will be invalid if ownership, site plans, or intended use change.*

Teri Creai

Name \_\_\_\_\_ Telephone # \_\_\_\_\_

Address \_\_\_\_\_

Nc24/27

Property Location SR# \_\_\_\_\_ Road Name \_\_\_\_\_

The High Lane 74 3 (69x40) 57m  
Subdivision Lot # # Bedrooms Proposed Lot Size

Herwood Farm

**TYPE OF SYSTEM**

New Installation [ ] Repair  Septic Tank  Nitrification Lines

Conventional [ ] Other \_\_\_\_\_

[ ] Basement [ ] With Plumbing [ ] Without Plumbing

Water Supply: [ ] Well  Public Water Supply Minimum Well Setback: 50 Ft.

Septic Tank 1000 gal Pump Chamber \_\_\_\_\_ gal

**NITRIFICATION FIELD SPECIFICATIONS**

Number of fields 1 # of lines per field 1 Length of lines 200 Ft.

Width of ditches 3 ft. Depth of ditches 1824 inches

French Drain: Linear feet required \_\_\_\_\_ Depth of gravel \_\_\_\_\_

No wastewater system shall be covered or placed into use by any person until an inspection by the Harnett County Health Department has determined that the system has been installed according to the conditions of the Improvement Permit and that a valid Operations Permit has been issued.

Jon West RJ

Signature of Authorized Agent for Harnett County

5-27-05

Date