

HARNETT COUNTY HEALTH DEPARTMENT

HTE OS-50012259

IMPROVEMENT PERMIT

22102

Be it ordained by the Harnett County Board of Health as follows: Section III, Item B. "No Person shall begin construction of any building at which a septic tank system is to be used for disposal of sewage without first obtaining a written permit from the Harnett County Health Department."

Name: (owner) Edin Castellanos New Installation Septic Tank
Property Location: SR# 1189 M^cR^e Rd Repairs Nitrification Line

Subdivision Castellanos Lot # 2

Tax ID # _____ Quadrant # _____

Number of Bedrooms Proposed: 3 (14x76) Lot Size: 3.44 AC

Basement with Plumbing: Garage:

Water Supply: Well Public Community

Distance From Well: 50 ft.

Following is the minimum specifications for sewage disposal system on above captioned property. Subject to final approval.

Type of system: Conventional Other _____

Size of tank: Septic Tank: 1000 gallons Pump Tank: _____ gallons


Subsurface Drainage Field No. of ditches 4 exact length of each ditch 75 ft. width of ditches 3 ft. depth of ditches 18-24 in.

French Drain Required: _____ Linear feet

Date: 6-15-05

This permit is subject to revocation if site plans or intended use change. M^cR^e Rd

Signed: Joe L. [Signature]
To: Ja [Signature] → Environmental Health Specialist

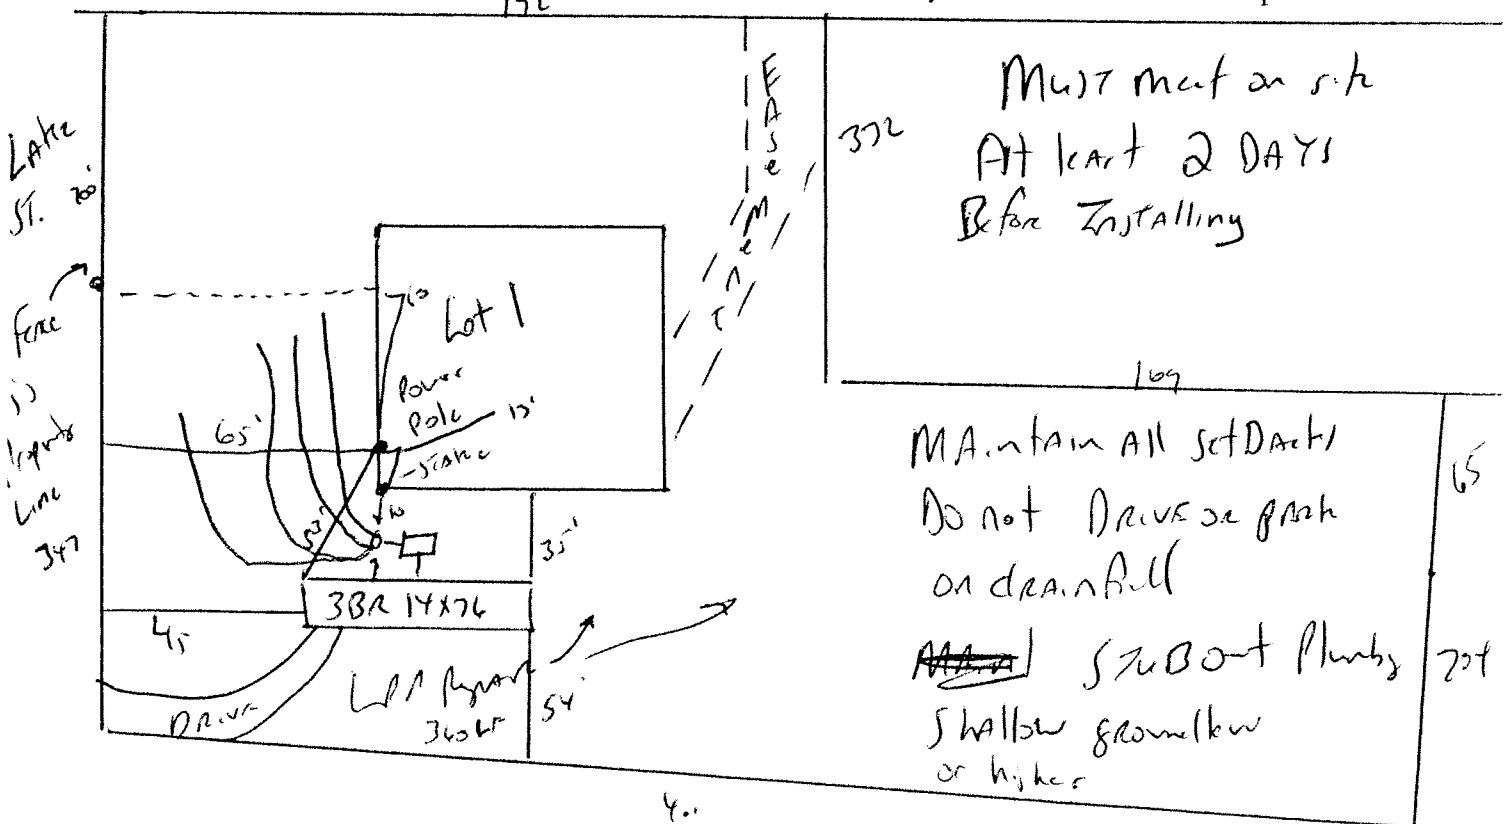

MUST meet on site
At least 2 DAYS
Before Installing

MAintain all set back
Do not Drive or park
on drain field
~~MAINT~~ SUBOUT Plumbing
Shallow ground low
or higher

HARNETT COUNTY DEPARTMENT OF PUBLIC HEALTH
AUTORIZATION TO CONSTRUCT

Authorization is hereby given to construct a wastewater system to the specifications described by Harnett County Department of Public Health, Improvement Permit # 22102. This authorization shall be valid for a period not to exceed five (5) years from the date of issuance. *This authorization will be invalid if ownership, site plans, or intended use change.*

Edwin Castellanos
Name

Telephone #

Address

1189

Property Location SR#

Road Name

Castellanos

2
Lot #

3 (14x76)
Bedrooms Proposed

34402
Lot Size

Subdivision

TYPE OF SYSTEM

New Installation [] Repair Septic Tank Nitrification Lines

Conventional [] Other _____

[] Basement [] With Plumbing [] Without Plumbing

Water Supply: [] Well Public Water Supply Minimum Well Setback: 50 Ft.

Septic Tank 1000 gal Pump Chamber _____ gal

NITRIFICATION FIELD SPECIFICATIONS

Number of fields 1 # of lines per field 4 Length of lines 75 Ft.

Width of ditches 3 ft. Depth of ditches 18.24 inches

French Drain: Linear feet required _____ Depth of gravel _____

No wastewater system shall be covered or placed into use by any person until an inspection by the Harnett County Health Department has determined that the system has been installed according to the conditions of the Improvement Permit and that a valid Operations Permit has been issued.

Joe West RJ
Signature of Authorized Agent for Harnett County

6-15-05
Date