

HTE# 05-500-12858

IMPROVEMENT PERMIT 22333

Be it ordained by the Harnett County Board of Health as follows: Section III, Item B. "No person shall begin construction of any building at which a septic tank system is to be used for disposal of sewage without first obtaining a written permit from the Harnett County Health Department."

Name: (owner) Randall & Joan Hill New Installation Septic Tank Repair

Property Location: SR# 1215 (Lower River Rd) Nitrification Line Expansion

Subdivision River Bend Lot # 10

Tax ID# _____ Quadrant # _____

Number of Bedrooms Proposed: 3 (28x60) 36 sq ft Lot Size: 10.01 AC

Basement with Plumbing: Garage: *Meet onsite for Final Layout*

Water Supply: Well Public Community *SYSTEM MUST STAY WITHIN*

Distance From Well: 100 ft. *AREA MARKED BY ORANGE FLAGS - DO NOT REMOVE FLAGS*

Following is the minimum specifications for sewage disposal system on above captioned property. Subject to final approval.

Type of system: Conventional Other _____

Size of tank: Septic Tank: 1000 gallons Pump Tank: _____ gallons

Subsurface Drainage Field No. of ditches 4 exact length of each ditch 100 ft. width of ditches 3 ft. depth of ditches 18 in.


French Drain Required: _____ Linear feet

Date: 11-1-05

PERMIT EXPIRES 5 YEARS FROM ABOVE DATE

This permit is subject to revocation if site plans or intended use change.

1224 ~~1224~~ Signed: [Signature]
Environmental Health Specialist

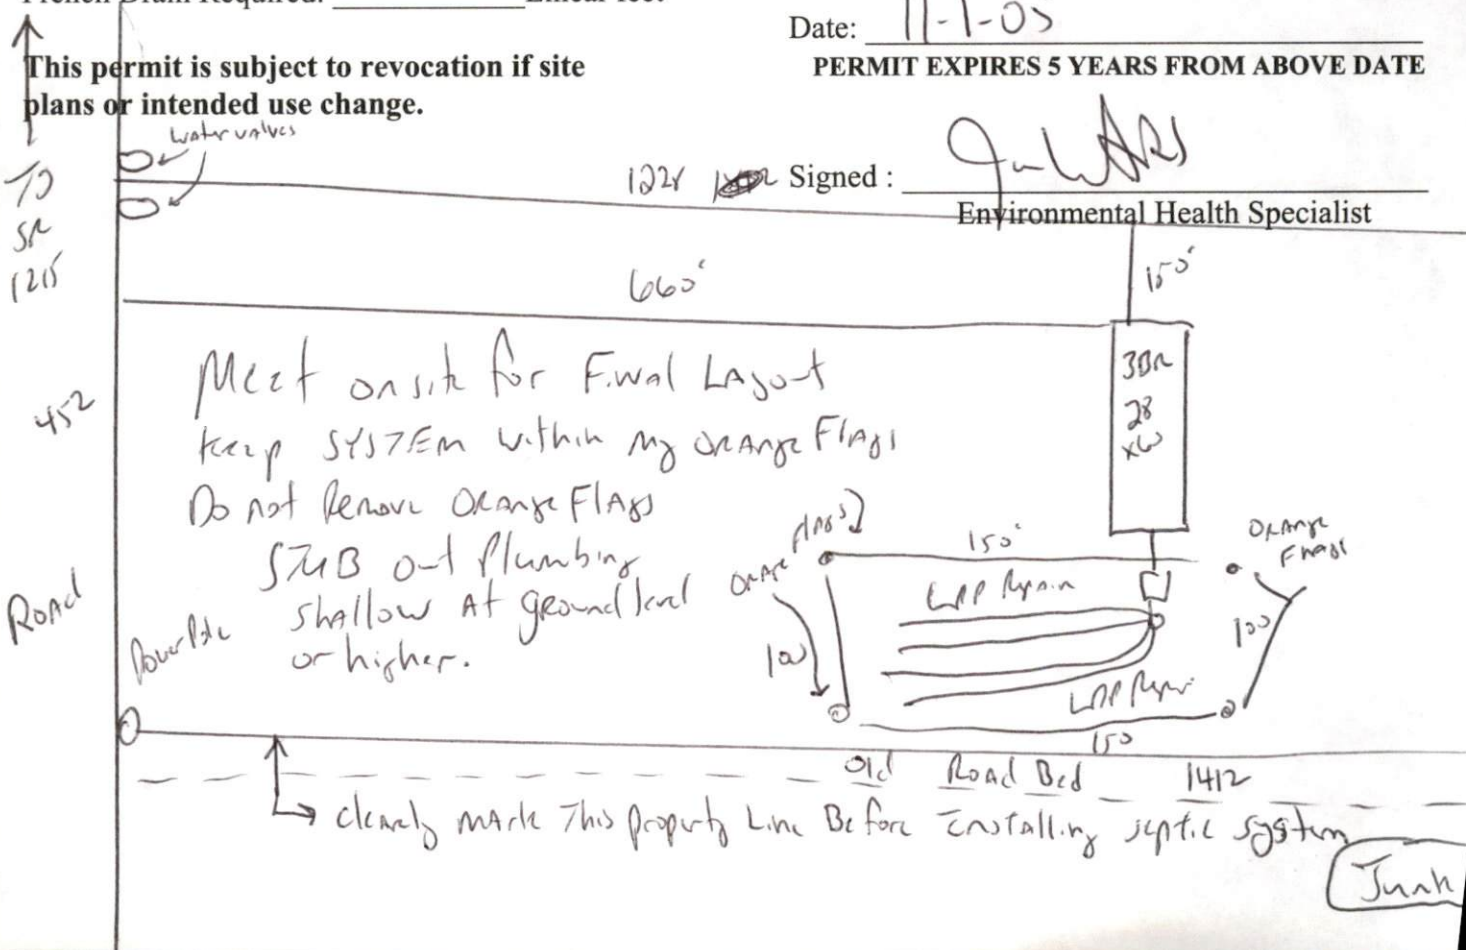

Joan

HARNETT COUNTY DEPARTMENT OF PUBLIC HEALTH
AUTHORIZATION TO CONSTRUCT

Authorization is hereby given to construct a wastewater system to the specifications described by Harnett County Department of Public Health, Improvement Permit # 22333. This authorization shall be valid for a period not to exceed five (5) years from the date of issuance. *This authorization will be invalid if ownership, site plans, or intended use change.*

Name Randall & Joan Hill Telephone # _____

Address _____

Property Location SR# 1215
Subdivision River Bend Lot # 10 # Bedrooms Proposed 3 (28x60) 360 sq ft Road Name 1001 Ave Lot Size _____

TYPE OF SYSTEM

- New Installation [] Repair
- Septic Tank
- Nitrification Lines
- Conventional [] Other _____
- [] Basement [] With Plumbing [] Without Plumbing

Water Supply: [] Well Public Water Supply Minimum Well Setback: 50 Ft.

Septic Tank 1000 gal Pump Chamber _____ gal

NITRIFICATION FIELD SPECIFICATIONS

Number of fields 1 # of lines per field 4 Length of lines 100 Ft.

Width of ditches 3 ft. Depth of ditches 18 inches

French Drain: Linear feet required _____ Depth of gravel _____

No wastewater system shall be covered or placed into use by any person until an inspection by the Harnett County Health Department has determined that the system has been installed according to the conditions of the Improvement Permit and that a valid Operations Permit has been issued.

Signature of Authorized Agent for Harnett County Jon West RS Date 11-1-05