

HTE# 05-500 13406

IMPROVEMENT PERMIT 22408

Be it ordained by the Harnett County Board of Health as follows: Section III, Item B. "No person shall begin construction of any building at which a septic tank system is to be used for disposal of sewage without first obtaining a written permit from the Harnett County Health Department."

Name: (owner) Pine Grove Dev. Corp. New Installation Septic Tank Repair
Property Location: SR# 1141 Nitrification Line Expansion
Subdivision Cherokee Ridge Lot # 33
Tax ID# _____ Quadrant # _____
Number of Bedrooms Proposed: 4 (30x74) 480 gpd Lot Size: .72 AC

Basement with Plumbing: Garage:
Water Supply: Well Public Community
Distance From Well: 50 ft.

Following is the minimum specifications for sewage disposal system on above captioned property. Subject to final approval.

Type of system: Conventional Other 25% Reduction SYSTEM

Size of tank: Septic Tank: 1200 gallons Pump Tank: _____ gallons

Subsurface No. of exact length width of depth of
Drainage Field ditches 1 ft. of each ditch 300 ft. ditches 3 ft. ditches 18 in.


French Drain Required: _____ Linear feet of 25% Reduction system

Date: 11.28.05
PERMIT EXPIRES 5 YEARS FROM ABOVE DATE

This permit is subject to revocation if site plans or intended use change.

meet on site for layout

Signed: [Signature]
Environmental Health Specialist

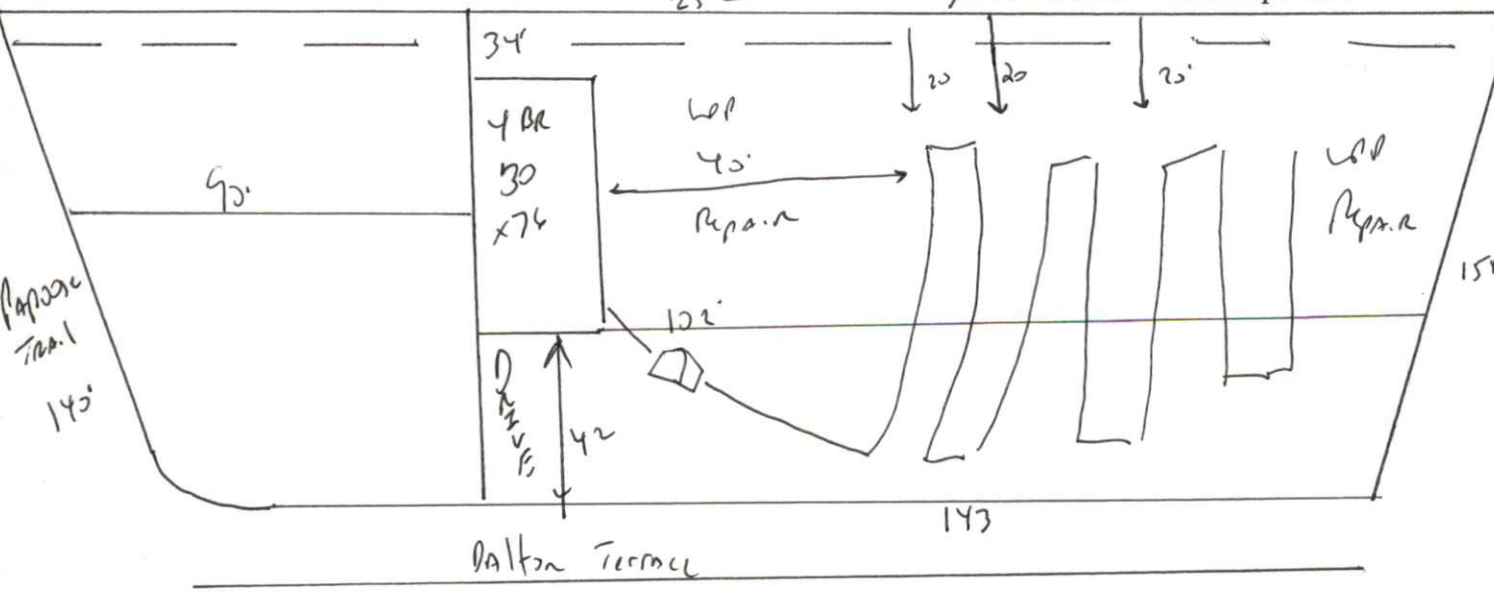

Keep drain lines 20' from property line with 10' Easement along it

HARNETT COUNTY DEPARTMENT OF PUBLIC HEALTH
AUTHORIZATION TO CONSTRUCT

Authorization is hereby given to construct a wastewater system to the specifications described by Harnett County Department of Public Health, Improvement Permit # 22408. This authorization shall be valid for a period not to exceed five (5) years from the date of issuance. *This authorization will be invalid if ownership, site plans, or intended use change.*

Name Pine Grove Dev. Comp Telephone # _____

Address _____

Property Location SR# 1141 Road Name _____

Subdivision Cherokee Ridge Lot # 33 # Bedrooms Proposed 4 (30x76) 480 gpd Lot Size 7200

TYPE OF SYSTEM

New Installation [] Repair Septic Tank Nitrification Lines

[] Conventional Other 25% Reduction SYSTEM

[] Basement [] With Plumbing [] Without Plumbing

Water Supply: [] Well Public Water Supply Minimum Well Setback: 50 Ft.

Septic Tank ~~1000~~ 1200 gal Pump Chamber _____ gal

NITRIFICATION FIELD SPECIFICATIONS

Number of fields 1 # of lines per field ~~3~~ 1 Length of lines 300 Ft.

Width of ditches 3 ft. Depth of ditches 18 inches OF 25% Reduction SYSTEM

French Drain: Linear feet required _____ Depth of gravel _____

No wastewater system shall be covered or placed into use by any person until an inspection by the Harnett County Health Department has determined that the system has been installed according to the conditions of the Improvement Permit and that a valid Operations Permit has been issued.

Signature of Authorized Agent for Harnett County Joe West RS

Date 11-28-05