

HTE# 06-50013893

# IMPROVEMENT PERMIT 22506

Be it ordained by the Harnett County Board of Health as follows: Section III, Item B. "No person shall begin construction of any building at which a septic tank system is to be used for disposal of sewage without first obtaining a written permit from the Harnett County Health Department."

Name: (owner) Pine Grove Dev. Corp New Installation  Septic Tank  Repair

Property Location: SR# 1141 Nitrification Line  Expansion

Subdivision Heather Brooke Phase II Lot # 81

Tax ID# \_\_\_\_\_ Quadrant # \_\_\_\_\_

Number of Bedrooms Proposed: 4 (26x76) 480 gpd Lot Size: .85 Ac

Basement with Plumbing:  Garage:

Water Supply:  Well  Public  Community

Distance From Well: 50 ft.

Following is the minimum specifications for sewage disposal system on above captioned property. Subject to final approval.

Type of system:  Conventional  Other Pump + 25% Reduction SYSTEM

Size of tank: Septic Tank: ~~1200~~ gallons Pump Tank: ~~1200~~ gallons

Subsurface Drainage Field No. of ditches 1 exact length of each ditch 300 ft. width of ditches 3 ft. depth of ditches 18-24 in.

French Drain Required: \_\_\_\_\_ Linear feet of 25% Reduction


Date: 01-26-06

PERMIT EXPIRES 5 YEARS FROM ABOVE DATE

This permit is subject to revocation if site plans or intended use change.

Signed: [Signature]  
Environmental Health Specialist

*Lot 81 had been approved for LPP SYSTEM After ZOT was cut by clearing - add new AREA for SYSTEM*

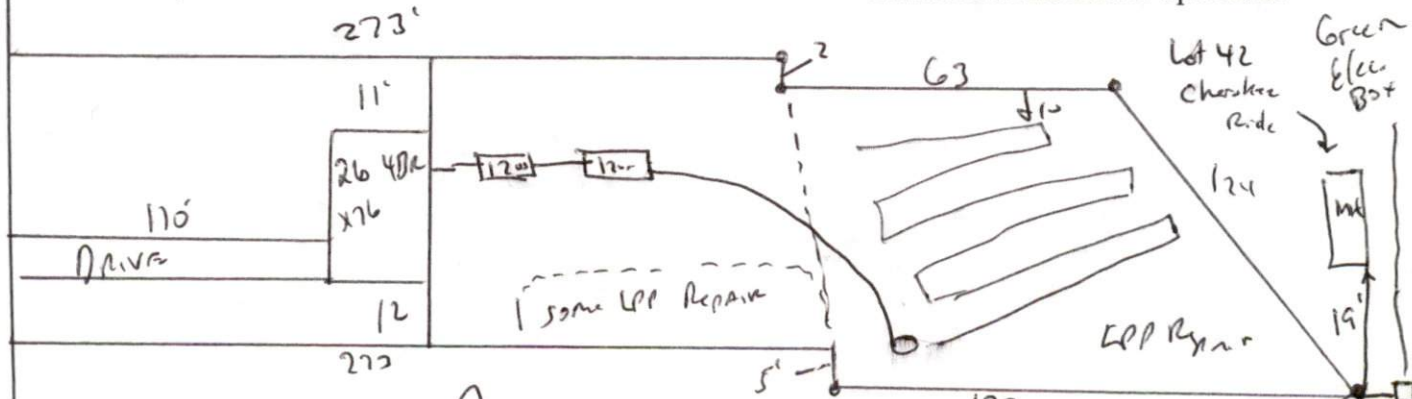

*Meet onsite for Final Layout  
Maintain All set Backs*

HARNETT COUNTY DEPARTMENT OF PUBLIC HEALTH  
AUTHORIZATION TO CONSTRUCT

Authorization is hereby given to construct a wastewater system to the specifications described by Harnett County Department of Public Health, Improvement Permit # 22506. This authorization shall be valid for a period not to exceed five (5) years from the date of issuance. *This authorization will be invalid if ownership, site plans, or intended use change.*

Name Pine Grove Dev. Com. Telephone # \_\_\_\_\_

Address \_\_\_\_\_

Property Location SR# 1141 Road Name \_\_\_\_\_

Subdivision Heather Brook Lot # 81 # Bedrooms Proposed 4(26x76) Lot Size .85 Ac

**TYPE OF SYSTEM**

- New Installation [ ] Repair
- Septic Tank  Nitrification Lines
- [ ] Conventional  Other Pump To 25% Reduction system
- [ ] Basement [ ] With Plumbing [ ] Without Plumbing

Water Supply: [ ] Well  Public Water Supply Minimum Well Setback: 50 Ft.  
Septic Tank ~~1000~~ 1200 gal Pump Chamber ~~1000~~ 1200 gal

**NITRIFICATION FIELD SPECIFICATIONS**

Number of fields 1 # of lines per field 1 Length of lines 300 Ft.  
Width of ditches 3 ft. Depth of ditches 18.24 inches  
French Drain: Linear feet required \_\_\_\_\_ Depth of gravel \_\_\_\_\_

No wastewater system shall be covered or placed into use by any person until an inspection by the Harnett County Health Department has determined that the system has been installed according to the conditions of the Improvement Permit and that a valid Operations Permit has been issued.

Signature of Authorized Agent for Harnett County Joe West RS Date 01-26-06