

HARNETT COUNTY DEPARTMENT OF PUBLIC HEALTH

Well Certificate of Completion

Date: 8/25/2008 Permit Number: 06-5-14314 Well Contractor: Graham & Currie

Applicant Name: Charles White
 Address: 894 Wilson Drive Cameron, N.C., 28326
 Directions to Site: 210 S turn left on Overhills Rd. turn right on Hwy 87 2-3 miles to Wilson Drive on right

Use of Well: SFD Date Drilled: 8/6/2008 Total Depth: 305 Replacement Well? Yes No
 Static Water Level: 25 ft Top of Casing is 18 in. above surface. Yield: 75 gpm at 160 ft.
 Disinfection: Type _____ Amount _____


Water Zone (depth)	Casing	Grout
From <u>0</u> To <u>4</u>	From <u>0</u> To <u>112</u>	From <u>0</u> To _____
From _____ To _____	Diameter: <u>6.125</u> Material: <u>SDR21</u> Thickness: <u>.188</u> Material: _____	<u>portland cement</u> Method: <u>pump</u>
From _____ To _____		From _____ To _____
		Material: _____ Method: _____

Inspector: BM On Hold Date: _____ Release Date: 8/25/2008
 Remarks: _____

Well Head Information

Casing Height: 1.5 ft (above finished grade) Access Port: yes Vent Stack: yes
 Well ID Tag: yes Pump ID Tag: yes Bib Cock: yes Backflow Preventer: yes
 Sample Taken? Yes No Well Head properly sealed: yes

Inspector: BM Date: 8/25/2008
 Remarks: _____

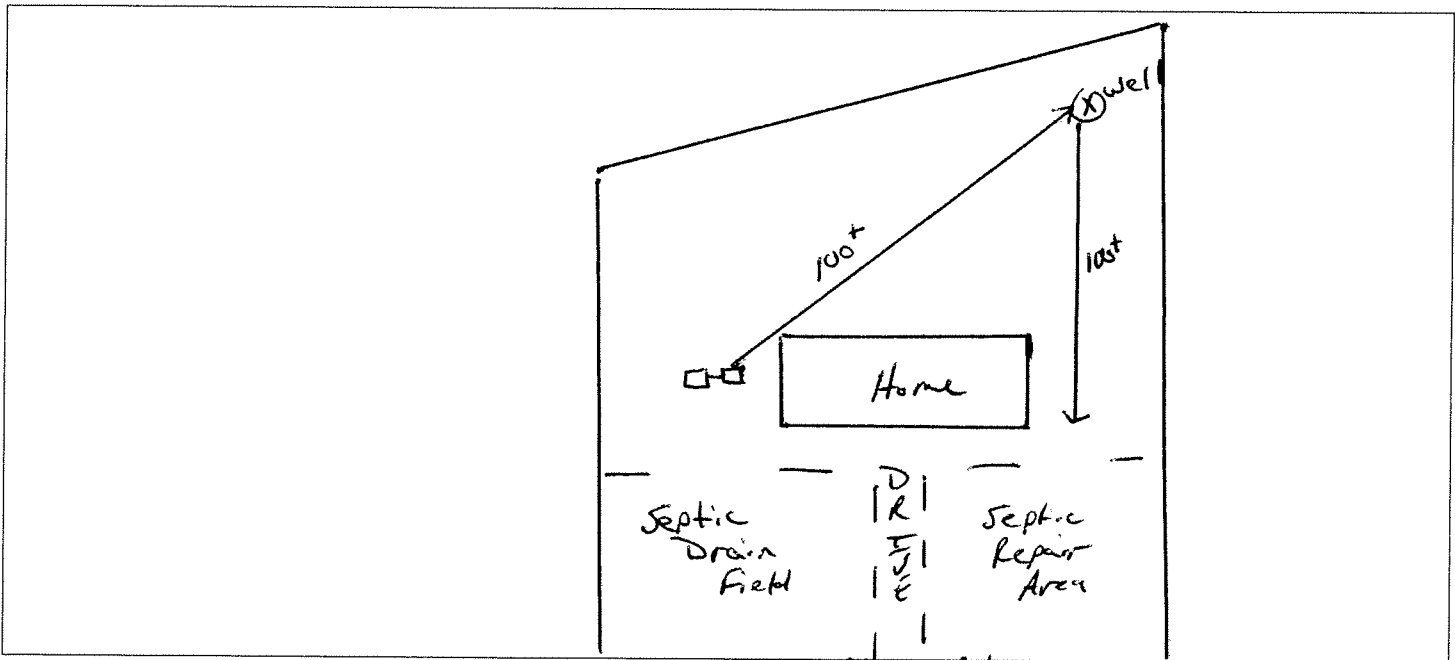

Authorized State Agent Bryan McSwain, R.S. Date 9/8/2008