

HTE# 06500-143142

Hett County Department of Pub Health

20222

PERMIT # 24296

Operation Permit

New Installation Septic Tank Repair Nitrification Line Expansion

PROPERTY LOCATION: NC24/WL87 (Wilson Rd)

Name: (owner) Charles White SUBDIVISION _____ LOT # 1

System Installer: Rajs Septic Registration # _____


Basement with plumbing: Garage Number of Bedrooms 3

Type of Water Supply: Community Public Well Distance from well 75 feet

System Type: Pump To Quack 4 Types V and VI Systems expire in 5 years.

(In accordance with Table V a) Owner must contact Health Department 6 months prior to expiration for permit renewal.

This system has been installed in compliance with applicable North Carolina General Statutes, Rules for Sewage Treatment and Disposal, and all conditions of the Improvement Permit and Construction Authorization.

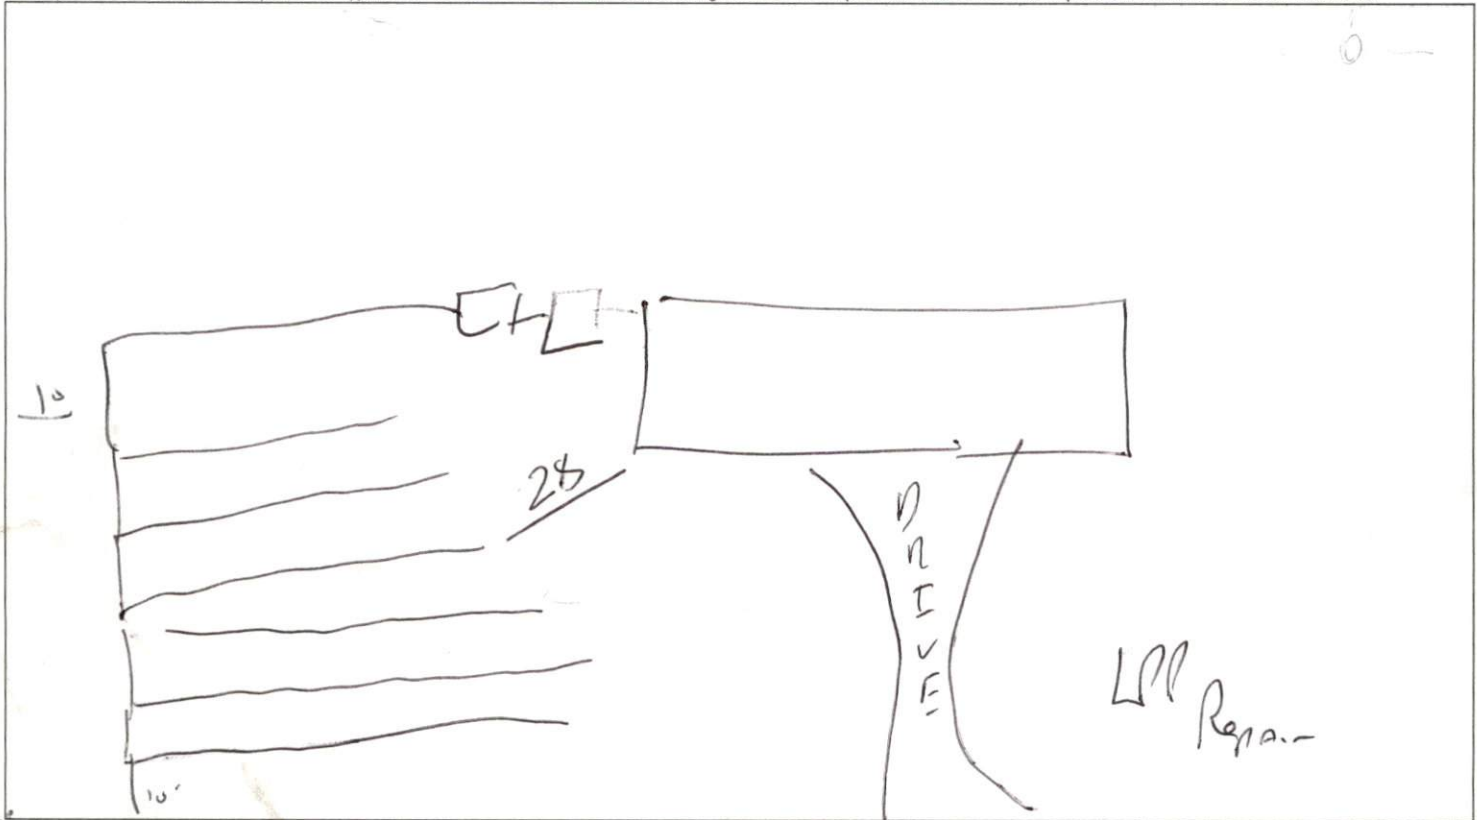

PERMIT CONDITIONS:

- I. Performance: System shall perform in accordance with Rule .1961.
- II. Monitoring: As required by Rule .1961.
- III. Maintenance: As required by Rule .1961. Other: _____
Subsurface system operator required? Yes No
If yes, see attached sheet for additional operation conditions, maintenance and reporting.
- IV. Operation: _____
- V. Other: _____

Following are the specifications for the sewage disposal system on the above captioned property.

Type of system: Conventional Other Pump to Quack 4 Septic Tank: 1000 gallons Pump Tank: 1000 gallons
 Subsurface No. of 1 exact length 300 width of 2 depth of 18
 Drainage Field ditches 1 of each ditch 300 feet ditches 2 feet ditches 18 inches
 French Drain Required: _____ Linear feet

Authorized State Agent Ju [Signature] Date 08-21-08