

**HARNETT COUNTY DEPARTMENT OF PUBLIC HEALTH PERMIT
TO CONSTRUCT A DRINKING WATER SUPPLY WELL**


Application #: 06-5-14314 PIN #: 9594-78-5010.00 Parcel #: 019594000701

Property Owner: Charles White Address: 2808 Emaes Dr. Sanford N.C. 27330

Type of Facility Served by Well: SFD Sewage System: Pump to 25%

General Conditions of Permit

- Drinking water supply well construction must meet 15A NCAC 02C.100 rules
- The permitted drinking water supply well shall be located in accordance with the **SITE PLAN**
- **ANY ALTERATION** of the site of the site (including location of structures and appurtenance) or modification in use of the well, may subject this Permit to revocation

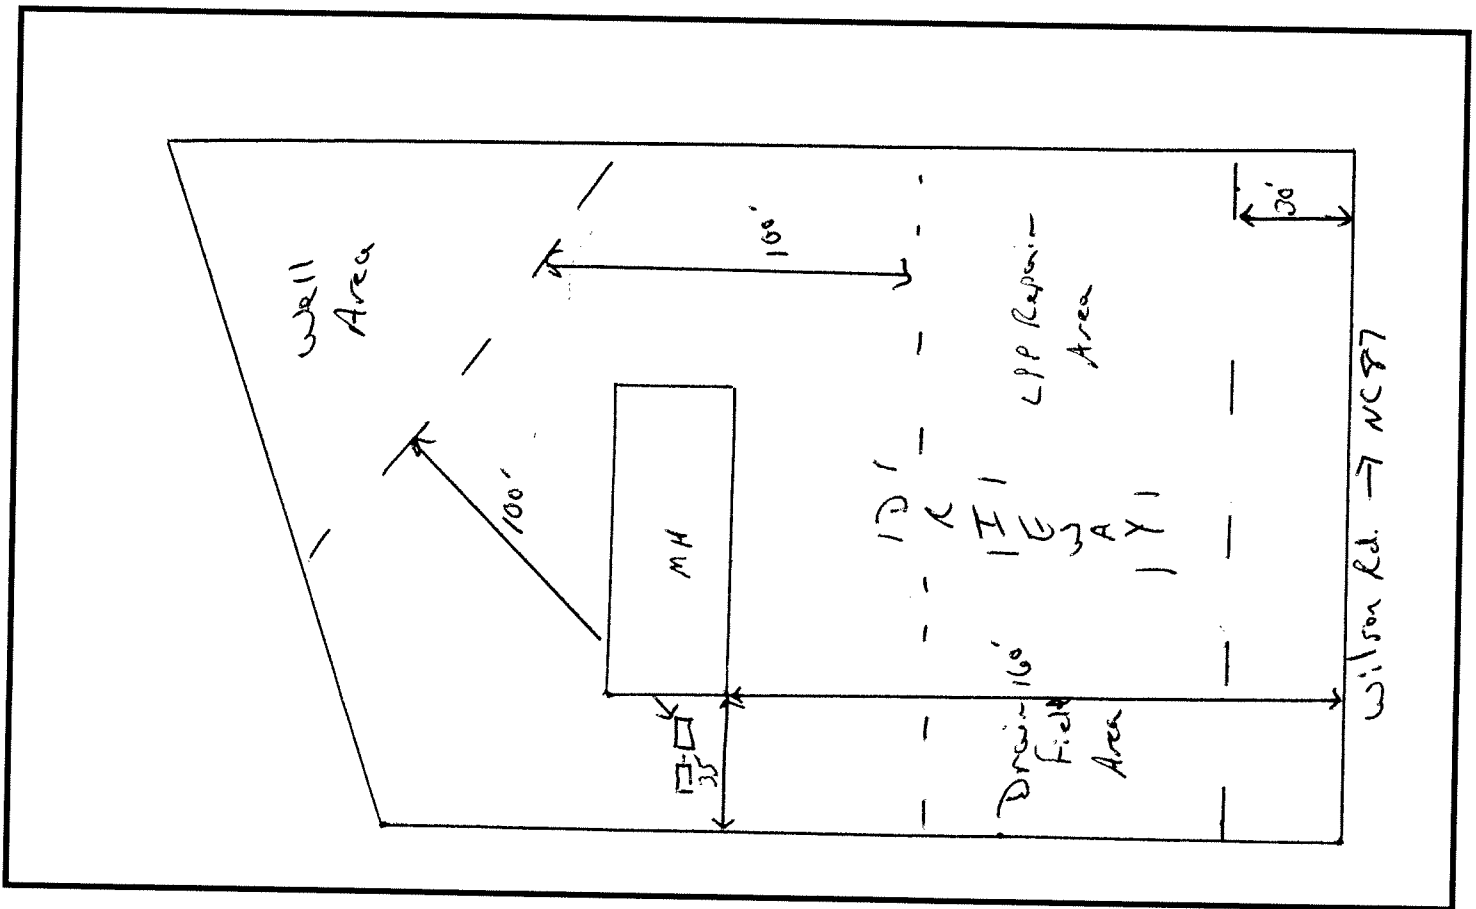

Authorized State Agent

Supra M. Swain, C.S.

Date 8/22/2008