

HTE# 06-50014998

# IMPROVEMENT PERMIT 23017

Be it ordained by the Harnett County Board of Health as follows: Section III, Item B. "No person shall begin construction of any building at which a septic tank system is to be used for disposal of sewage without first obtaining a written permit from the Harnett County Health Department."

Name: (owner) Pine Grove Dev. Corp. New Installation  Septic Tank  Repair   
 Property Location: SR# NC 24 Nitrification Line  Expansion   
 Subdivision NATURE'S CROSS ROADS Lot # 40  
 Tax ID# \_\_\_\_\_ Quadrant # \_\_\_\_\_  
 Number of Bedrooms Proposed: 4 (30x76) 480 sqd Lot Size: .50 AC

Basement with Plumbing:  Garage:   
 Water Supply:  Well  Public  Community  
 Distance From Well: 50 ft.

**Following is the minimum specifications for sewage disposal system on above captioned property. Subject to final approval.**

Type of system:  Conventional  Other 25% Reduction SYSTEM

Size of tank: Septic Tank: 1000 gallons Pump Tank: \_\_\_\_\_ gallons


Subsurface No. of exact length width of depth of  
 Drainage Field ditches 3 ft. of each ditch 100 ft. ditches 3 ft. ditches 18.24 in.

French Drain Required: \_\_\_\_\_ Linear feet 4 25% Reduction System

Date: 6-5-06  
**PERMIT EXPIRES 5 YEARS FROM ABOVE DATE**

**This permit is subject to revocation if site plans or intended use change.**

Signed: [Signature]  
 152 Environmental Health Specialist

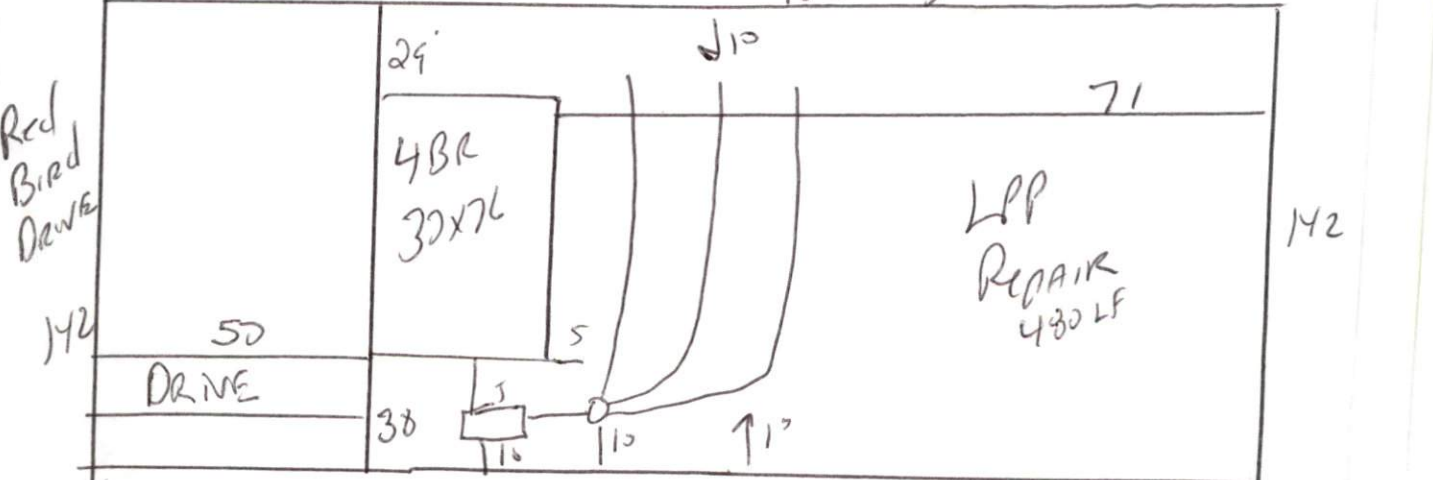

STUB out Plumbing shallow  
 MAINTAIN ALL setbacks

HARNETT COUNTY DEPARTMENT OF PUBLIC HEALTH  
AUTHORIZATION TO CONSTRUCT

Authorization is hereby given to construct a wastewater system to the specifications described by Harnett County Department of Public Health, Improvement Permit # 23017. This authorization shall be valid for a period not to exceed five (5) years from the date of issuance. *This authorization will be invalid if ownership, site plans, or intended use change.*

Pine Grove Dev.

Name

Telephone #

Address

N224

Property Location SR#

Road Name

Nature's Cross Road

Lot #

40 4(20x76) 490 gpd

# Bedrooms Proposed

Lot Size

Subdivision

**TYPE OF SYSTEM**

New Installation [ ] Repair  Septic Tank  Nitrification Lines

[ ] Conventional  Other 25% Reduction SYSTEM

[ ] Basement [ ] With Plumbing [ ] Without Plumbing

Water Supply: [ ] Well  Public Water Supply Minimum Well Setback: 50 Ft.

Septic Tank 1000 gal Pump Chamber \_\_\_\_\_ gal

**NITRIFICATION FIELD SPECIFICATIONS**

Number of fields 1 # of lines per field 3 Length of lines 100 Ft.

Width of ditches 3 ft. Depth of ditches 18-24 inches **OF 25% Reduction SYSTEM**

French Drain: Linear feet required \_\_\_\_\_ Depth of gravel \_\_\_\_\_

No wastewater system shall be covered or placed into use by any person until an inspection by the Harnett County Health Department has determined that the system has been installed according to the conditions of the Improvement Permit and that a valid Operations Permit has been issued.

Joe West RS

Signature of Authorized Agent for Harnett County

06-25-06

Date