

HTE# 06-500-16352

Harnett County Department of Public Health 19005

PERMIT # 23432

Operation Permit

New Installation Septic Tank Repair Nitrification Line Expansion

PROPERTY LOCATION: NC 27

Name: (owner) Pine Grove Dev.

SUBDIVISION NATURAL CROSS ROAD

LOT # 37

System Installer: Ted Brown

Registration #

Basement with plumbing: Garage Number of Bedrooms 4BR

Type of Water Supply: Community Public Well Distance from well 50 feet

System Type: Infiltrator Quick 4

Types V and VI Systems expire in 5 years.


(In accordance with Table V a)

Owner must contact Health Department 6 months prior to expiration for permit renewal.

Rel to NC 27

This system has been installed in compliance with applicable North Carolina General Statutes, Rules for Sewage Treatment and Disposal, and all conditions of the Improvement Permit and Construction Authorization.

Well Repair

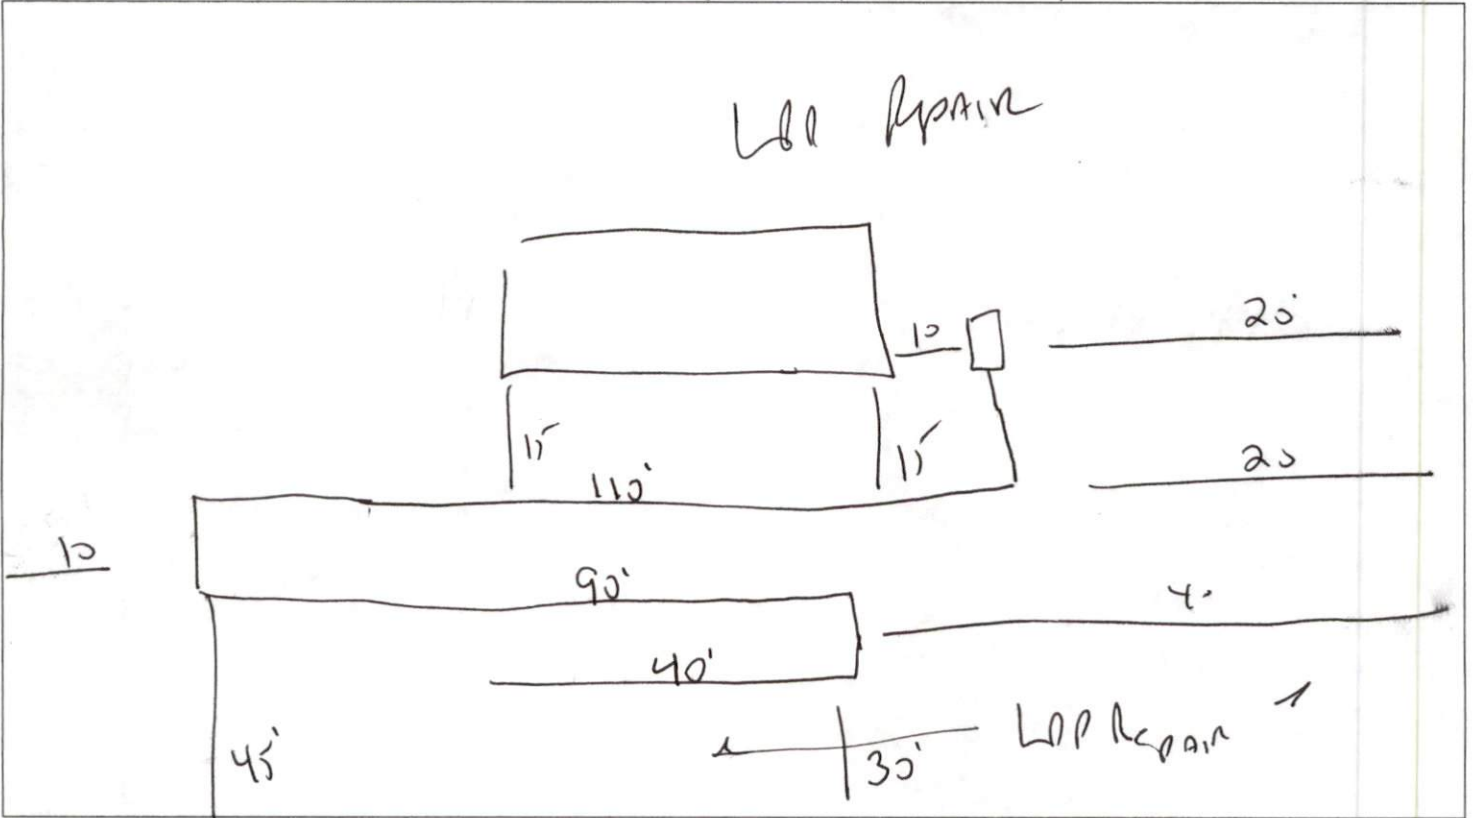

PERMIT CONDITIONS:

- I. Performance: System shall perform in accordance with Rule .1961.
- II. Monitoring: As required by Rule .1961.
- III. Maintenance: As required by Rule .1961. Other: _____
Subsurface system operator required? Yes No
If yes, see attached sheet for additional operation conditions, maintenance and reporting.
- IV. Operation: _____
- V. Other: _____

Following are the specifications for the sewage disposal system on the above captioned property.

Type of system: Conventional Other Infiltrator Quick 4 Size of tank: Septic Tank: 1000 gallons Pump Tank: _____ gallons
 Subsurface No. of exact length width of depth of
 Drainage Field ditches 1 of each ditch 240 feet ditches 1 feet ditches 18.25 inches
 French Drain Required: _____ Linear feet

Authorized State Agent Joe White Date 01-30-07