

HTE# 07-50016719

Harnett County Department of Public Health 23638

Improvement Permit

A building permit cannot be issued with only an Improvement Permit

ISSUED TO: Wilma & Rodney Hawk
PROPERTY LOCATION: 1295
SUBDIVISION: Beagle Run LOT # 14
Type of Structure: MH 28x56 3
Proposed Wastewater System Type: Gravel
Projected Daily Flow: 360 GPD
Number of bedrooms: 3 Number of Occupants: 6 max
Basement: No
Pump Required: No
Type of Water Supply: Public
Permit conditions: 5' out Plumbing shallow where shown, at ground level or higher maintain All set backs 18" max ditch depth

Authorized State Agent: [Signature] Date: 02-01-07 SEE ATTACHED SITE SKETCH
The issuance of this permit by the Health Department in no way guarantees the issuance of other permits. The permit holder is responsible for checking with appropriate governing bodies in meeting their requirements. This site is subject to revocation if the site plan, plat, or the intended use changes. The Improvement Permit shall not be affected by a change in ownership of the site. This permit is subject to compliance with the provisions of the Laws and Rules for Sewage Treatment and Disposal and to conditions of this permit.

Construction Authorization

(Required for Building Permit)

The construction and installation requirements of Rules .1950, .1952, .1954, .1955, .1956, .1957, .1958, and .1959 are incorporated by references into this permit and shall be met. Systems shall be installed in accordance with the attached system layout.

ISSUED TO: Wilma & Rodney Hawk
PROPERTY LOCATION: 1295
SUBDIVISION: Beagle Run LOT # 14
Facility Type: MH 28x56 - 3 New
Basement: No
Type of Wastewater System: Gravel (Initial)
Wastewater Flow: 360 GPD
270 LF of LPP (Repair)

Installation Requirements/Conditions

Septic Tank Size: 1000 gallons
Pump Tank Size: _____ gallons
Exact length of each trench: 1x200 feet
Trench Spacing: 9 Feet on Center
Trenches shall be installed on contour at a
Maximum Trench Depth of: 18 inches
(Pump Requirements: _____ ft. TDH vs. _____ GPM)
Aggregate Depth: 6 inches below pipe, 2 inches above pipe, 12 inches total

**If applicable: I understand the system type specified is different from the type specified on the application. I accept the specifications of this permit.

Owner/Legal Representative Signature: _____ Date: _____

This Construction Authorization is subject to revocation if the site plan, plat, or the intended use changes. The Construction Authorization shall not be transferred when there is a change in ownership of the site. This Construction Authorization is subject to compliance with the provisions of the Laws and Rules for Sewage Treatment and Disposal and to the conditions of this permit.

Authorized State Agent: [Signature] Date: 02-01-07 SEE ATTACHED SITE SKETCH
Construction Authorization Expiration Date: 02-01-2012


HTE# 07-50016719

Permit # 23638

Harnett County Department of Public Health Site Sketch

ISSUED TO: Wilma & Ralhy Howell PROPERTY LOCATOR: 1295
SUBDIVISION: Drayk Run LOT # 14

Authorized State Agent: J. L. [Signature] Date: 02-01-07

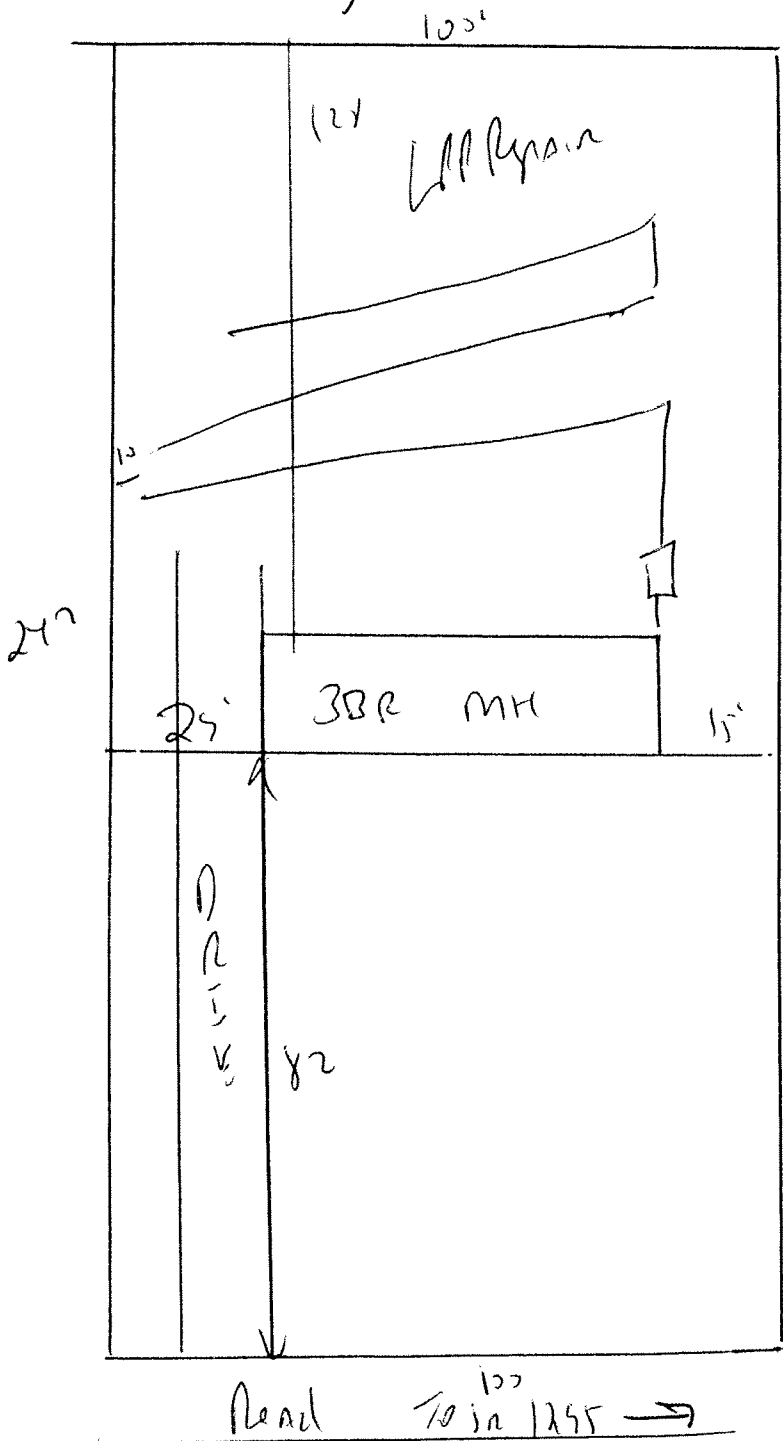

STUB out Plumbing
Shallow, At ground level or higher,
Where shown.

MAINTAIN ALL SET BACKS

INSTALL 1x200 AT GRAVEL
AT 18"