

HTE# Attempt To

Harnett County Department of Public Health

23811

REPAIR
07-5-17079

Improvement Permit

A building permit cannot be issued with only an Improvement Permit

ISSUED TO: Mildred Baskerville PROPERTY LOCATION: 19091 NC HWY 27 Cameron

NEW REPAIR EXPANSION SUBDIVISION _____ LOT # _____
Site Improvements required prior to Construction Authorization Issuance: 10.2012

Type of Structure: Mod

Proposed Wastewater System Type: GRAVEL

Projected Daily Flow: 360 GPD

Number of bedrooms: 3 Number of Occupants: 6 max

Basement Yes No

Pump Required: Yes No May be required based on final location and elevations of facilities

Type of Water Supply: Community Public Well Distance from well 50 feet

Permit valid for: Five years

Permit conditions: No expiration

Meet onsite for final layout keep all parts of septic system at least 50' from any well. Maintain all set back

Authorized State Agent: J. L. [Signature] Date: 03-22-07 SEE ATTACHED SITE SKETCH

The issuance of this permit by the Health Department in no way guarantees the issuance of other permits. The permit holder is responsible for checking with appropriate governing bodies in meeting their requirements. This site is subject to revocation if the site plan, plat, or the intended use changes. The Improvement Permit shall not be affected by a change in ownership of the site. This permit is subject to compliance with the provisions of the Laws and Rules for Sewage Treatment and Disposal and to conditions of this permit.

Construction Authorization

(Required for Building Permit)

The construction and installation requirements of Rules .1950, .1952, .1954, .1955, .1956, .1957, .1958, and .1959 are incorporated by references into this permit and shall be met. Systems shall be installed in accordance with the attached system layout.

ISSUED TO: Mildred Baskerville PROPERTY LOCATION: 19091 NC HWY 27

FACILITY TYPE: Mod New Expansion Repair SUBDIVISION _____ LOT # _____

Basement? Yes No Basement Fixtures? Yes No

Type of Wastewater System** Gravel (Initial) Wastewater Flow: 360 GPD

(See note below, if applicable) (Repair)

Installation Requirements/Conditions

Septic Tank Size 1000 gallons

Pump Tank Size _____ gallons

Exact length of each trench 1 x 200 feet

Trenches shall be installed on contour at a

Maximum Trench Depth of: 18.24 inches

(Trench bottoms shall be level to +/- 1/4" in all directions)

Trench Spacing: 9 Feet on Center

Soil Cover: 6 inches

(Maximum soil cover shall not exceed

36" above the trench bottom)

Pump Requirements: _____ ft. TDH vs. _____ GPM

Aggregate Depth: 6 inches below pipe

2 inches above pipe

12 inches total

Conditions: _____

**If applicable: *I understand the system type specified is different from the type specified on the application. I accept the specifications of this permit.*

Owner/Legal Representative Signature: _____ Date: _____

This Construction Authorization is subject to revocation if the site plan, plat, or the intended use changes. The Construction Authorization shall not be transferred when there is a change in ownership of the site. This Construction Authorization is subject to compliance with the provisions of the Laws and Rules for Sewage Treatment and Disposal and to the conditions of this permit.

Authorized State Agent: J. L. [Signature] Date: 03-22-07 SEE ATTACHED SITE SKETCH

Construction Authorization Expiration Date: 03-22-2012

07-5-17079

HTE# Attempt To Repair

Permit # 23811

Harnett County Department of Public Health Site Sketch

ISSUED TO: Mildred Baskerville

PROPERTY LOCATOR: 19091 NC HWY 27
SUBDIVISION _____ LOT # _____


Authorized State Agent: J. W. [Signature]

Date: 3-22-07

← To NC 24

NC 27

To NC 87 →

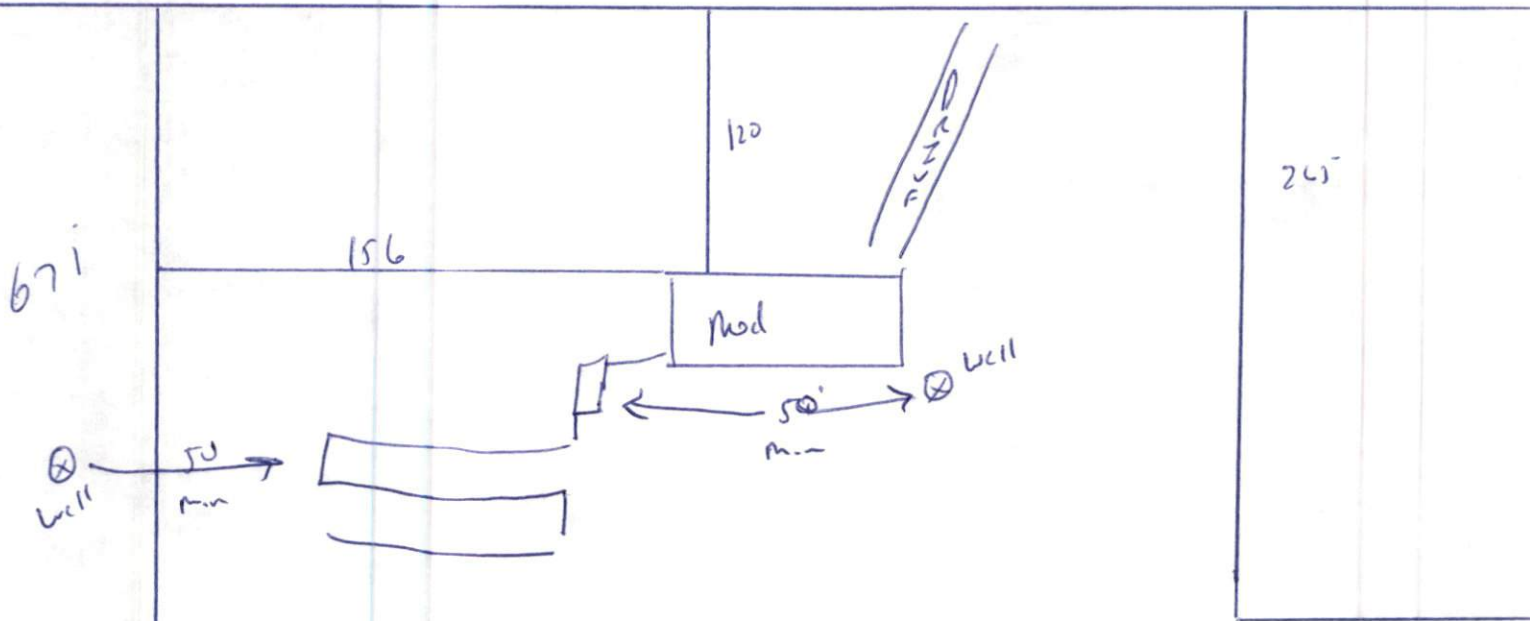

Meet onsite STD out Plumbing shallow
 MAINTAIN ALL SETBACKS
 Keep septic system at least 50' from any well