

HTE# Attempt to Repair

Hamlet County Department of Public Health 19373

PERMIT # 23811

Operation Permit

New Installation Septic Tank Repair Nitrification Line Expansion
PROPERTY LOCATION: NC27

Name: (owner) Mildred Baskerville SUBDIVISION _____ LOT # _____

System Installer: Denning Registration # _____

Basement with plumbing: Garage Number of Bedrooms 3


Type of Water Supply: Community Public Well Distance from well 75' feet

System Type: E-Z Flow 114 y Types V and VI Systems expire in 5 years.

(In accordance with Table V a)

Owner must contact Health Department 6 months prior to expiration for permit renewal.

This system has been installed in compliance with applicable North Carolina General Statutes, Rules for Sewage Treatment and Disposal, and all conditions of the Improvement Permit and Construction Authorization.

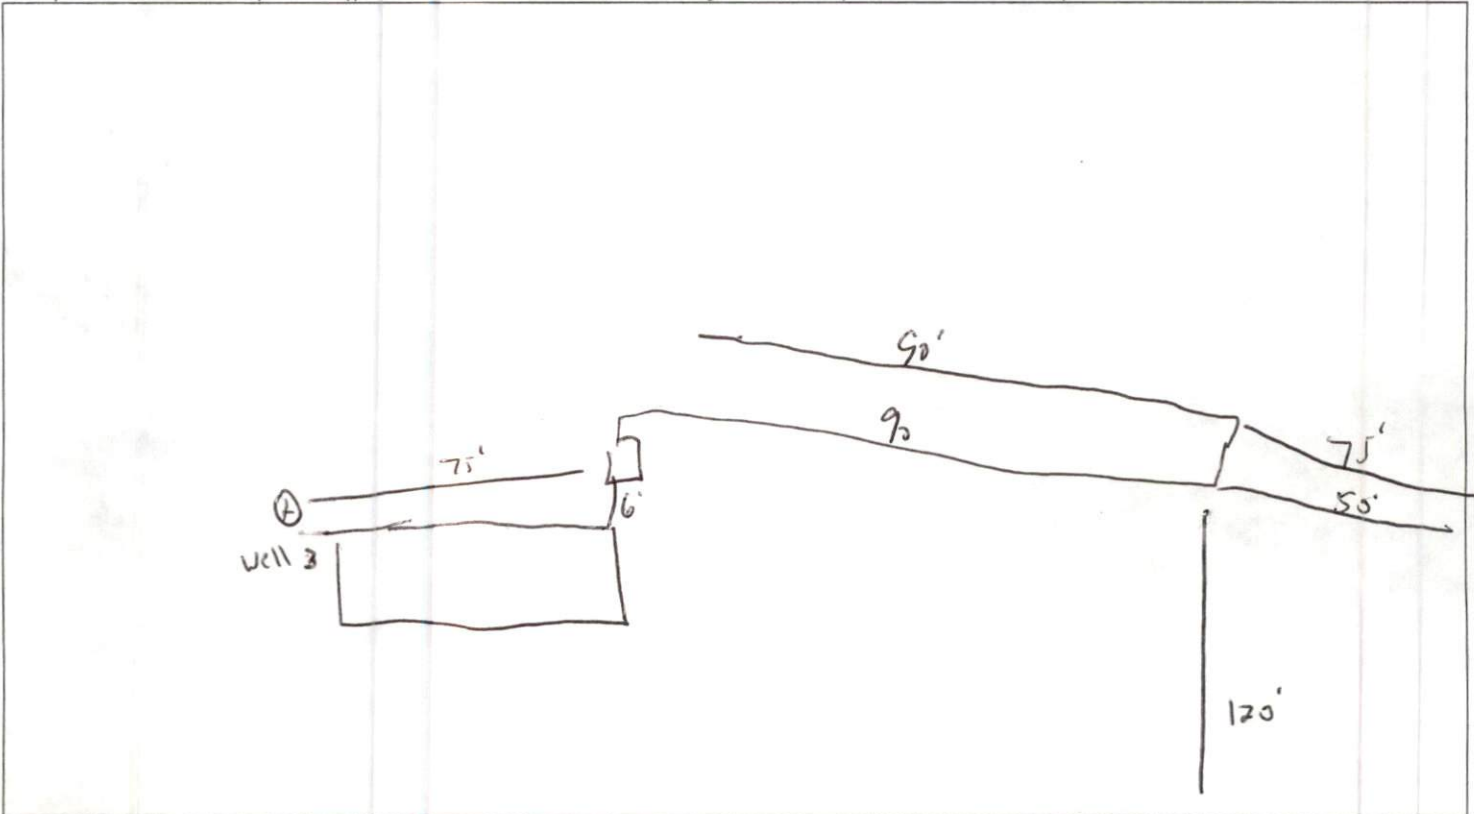

PERMIT CONDITIONS: ← 10 NC 87 NC27 10 NC 24 →

- I. Performance: System shall perform in accordance with Rule .1961.
- II. Monitoring: As required by Rule .1961.
- III. Maintenance: As required by Rule .1961. Other: _____
Subsurface system operator required? Yes No
If yes, see attached sheet for additional operation conditions, maintenance and reporting.
- IV. Operation: _____
- V. Other: _____

Following are the specifications for the sewage disposal system on the above captioned property.

Type of system: Conventional Other E-Z Flow Size of tank: Septic Tank: 1000 gallons Pump Tank: _____ gallons
 Subsurface No. of exact length width of depth of
 Drainage Field ditches 1 of each ditch 180' feet ditches 3 feet ditches 1824 inches
 French Drain Required: _____ Linear feet

Authorized State Agent Ju LA21 Date 5-8-07