

HTE# 07-50017286

Hamilton County Department of Public Health

23844

Improvement Permit

A building permit cannot be issued with only an Improvement Permit

ISSUED TO: Pine Grove Dev Corp PROPERTY LOCATION: NC 24
SUBDIVISION NATURES CROSS ROADS LOT # 31

NEW REPAIR EXPANSION Site Improvements required prior to Construction Authorization Issuance:

Type of Structure: MH 76x26 4BR

Proposed Wastewater System Type: 25% Reduction SYSTEM

Projected Daily Flow: 480 GPD

Number of bedrooms: 4 Number of Occupants: 8 max

Basement Yes No

Pump Required: Yes No May be required based on final location and elevations of facilities

Type of Water Supply: Community Public Well Distance from well 50 feet Permit valid for: Five years

Permit conditions: Stub out plumbing shallow where shown at ground level or higher maintain all set-backs meet onsite keep drain lines 15' from Top of Road Ditch No expiration

Authorized State Agent: J-LANI Date: 7-18-07 SEE ATTACHED SITE SKETCH

The issuance of this permit by the Health Department in no way guarantees the issuance of other permits. The permit holder is responsible for checking with appropriate governing bodies in meeting their requirements. This site is subject to revocation if the site plan, plat, or the intended use changes. The Improvement Permit shall not be affected by a change in ownership of the site. This permit is subject to compliance with the provisions of the Laws and Rules for Sewage Treatment and Disposal and to conditions of this permit.

Construction Authorization

(Required for Building Permit)

The construction and installation requirements of Rules .1950, .1952, .1954, .1955, .1956, .1957, .1958, and .1959 are incorporated by references into this permit and shall be met. Systems shall be installed in accordance with the attached system layout.

ISSUED TO: Pine Grove Dev Corp PROPERTY LOCATION: NC 24
SUBDIVISION NATURES CROSS ROADS LOT # 31

Facility Type: MH 76x26 4BR New Expansion Repair

Basement? Yes No Basement Fixtures? Yes No

Type of Wastewater System** 25% Reduction (Initial) Wastewater Flow: 480 GPD

(See note below, if applicable) 385 LF of LPP (Repair)

Installation Requirements/Conditions

Septic Tank Size 1000 gallons Exact length of each trench 1x240 feet Trench Spacing: 9 Feet on Center

Pump Tank Size _____ gallons Trenches shall be installed on contour at a Maximum Trench Depth of: 18-24 inches (Maximum soil cover shall not exceed 36" above the trench bottom)

(Trench bottoms shall be level to +1-1/4" in all directions)

Pump Requirements: _____ ft. TDH vs. _____ GPM _____ inches below pipe

Aggregate Depth: _____ inches above pipe _____ inches total

Conditions: _____

**If applicable: *I understand the system type specified is different from the type specified on the application. I accept the specifications of this permit.*

Owner/Legal Representative Signature: _____ Date: _____

This Construction Authorization is subject to revocation if the site plan, plat, or the intended use changes. The Construction Authorization shall not be transferred when there is a change in ownership of the site. This Construction Authorization is subject to compliance with the provisions of the Laws and Rules for Sewage Treatment and Disposal and to the conditions of this permit.

Authorized State Agent: J-LANI Date: 07-18-07 SEE ATTACHED SITE SKETCH

Construction Authorization Expiration Date: 07-18-2012

HTE# 07-50017286

Permit # 23844

Harnett County Department of Public Health Site Sketch


ISSUED TO: Pine Grove Dev. Corp.

PROPERTY LOCATOR: NC 24

SUBDIVISION NATURES CROSS ROADS LOT # 31

Authorized State Agent: Jim [Signature]

Date: 4-18-07

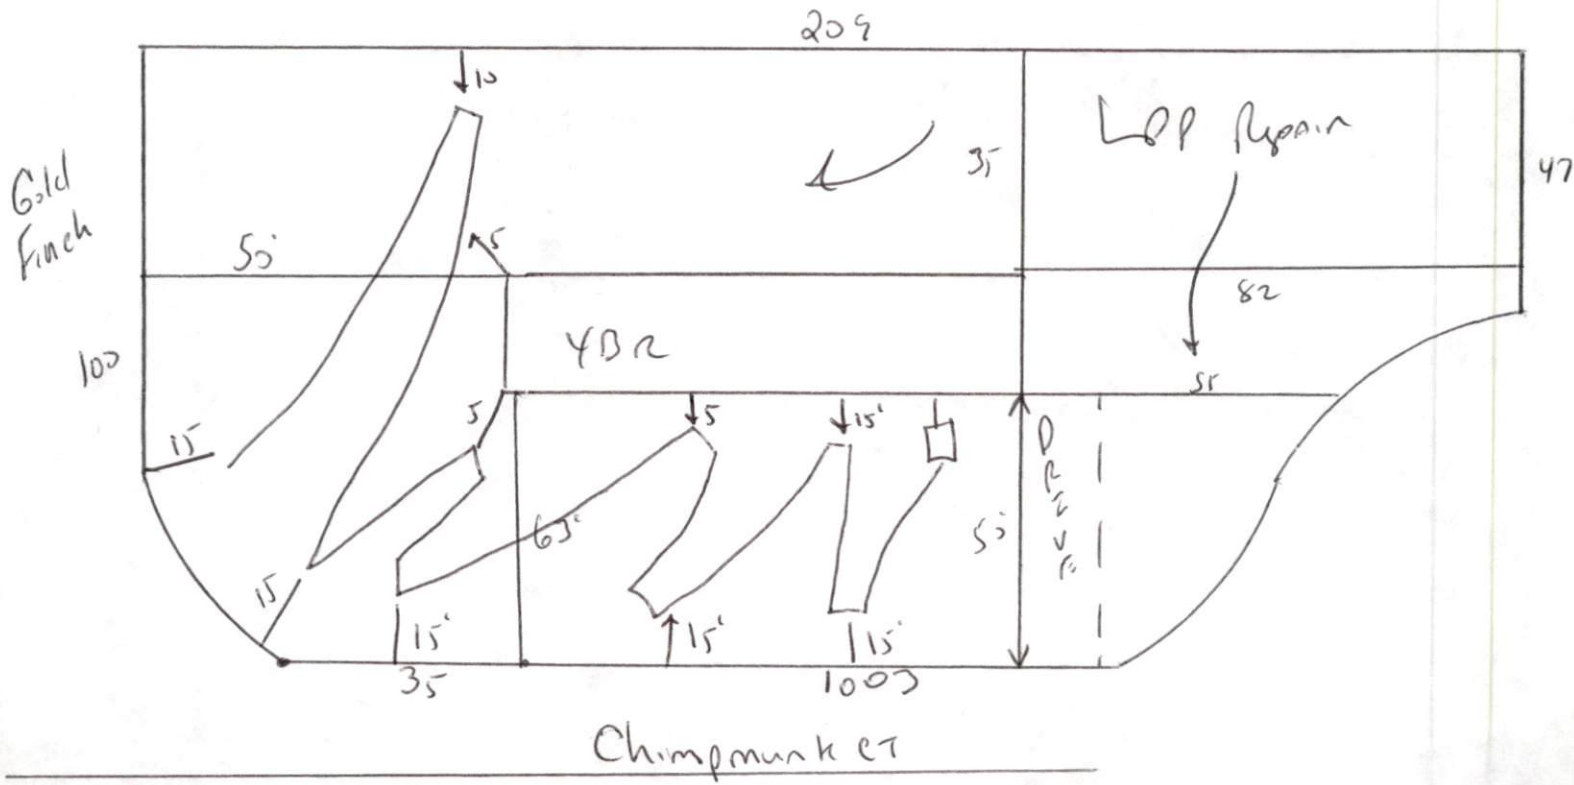

STUB out Plumbing shallow, At Ground level or higher, where shown
 Maintain all setbacks keep drain Lines 15' from Top of Road Ditch
 Install 1x2x10 At 18 to 24" Deep. There is some Roadspoil
 Fill in the Front of The Lot keep drain Lines 6" Below Fill.