

HTE# 07-500-18706R

Heald County Department of Public Health 19702

PERMIT # 23579

Operation Permit

New Installation Septic Tank Repair Nitrification Line Expansion

PROPERTY LOCATION: Benhaven School Rd

Name: (owner) James Jeffrey Howard

SUBDIVISION _____

LOT # _____

System Installer: Ted Brown

Registration # _____

5.21 ac

Basement with plumbing: Garage Number of Bedrooms _____

Type of Water Supply: Community Public Well Distance from well 50 feet

System Type: Pump to Quicck 4 III B Types V and VI Systems expire in 5 years.


(In accordance with Table V a)

Owner must contact Health Department 6 months prior to expiration for permit renewal.

Fence is Property Line

Red Barn

This system has been installed in compliance with applicable North Carolina General Statutes, Rules for Sewage Treatment and Disposal, and all conditions of the Improvement Permit and Construction Authorization.

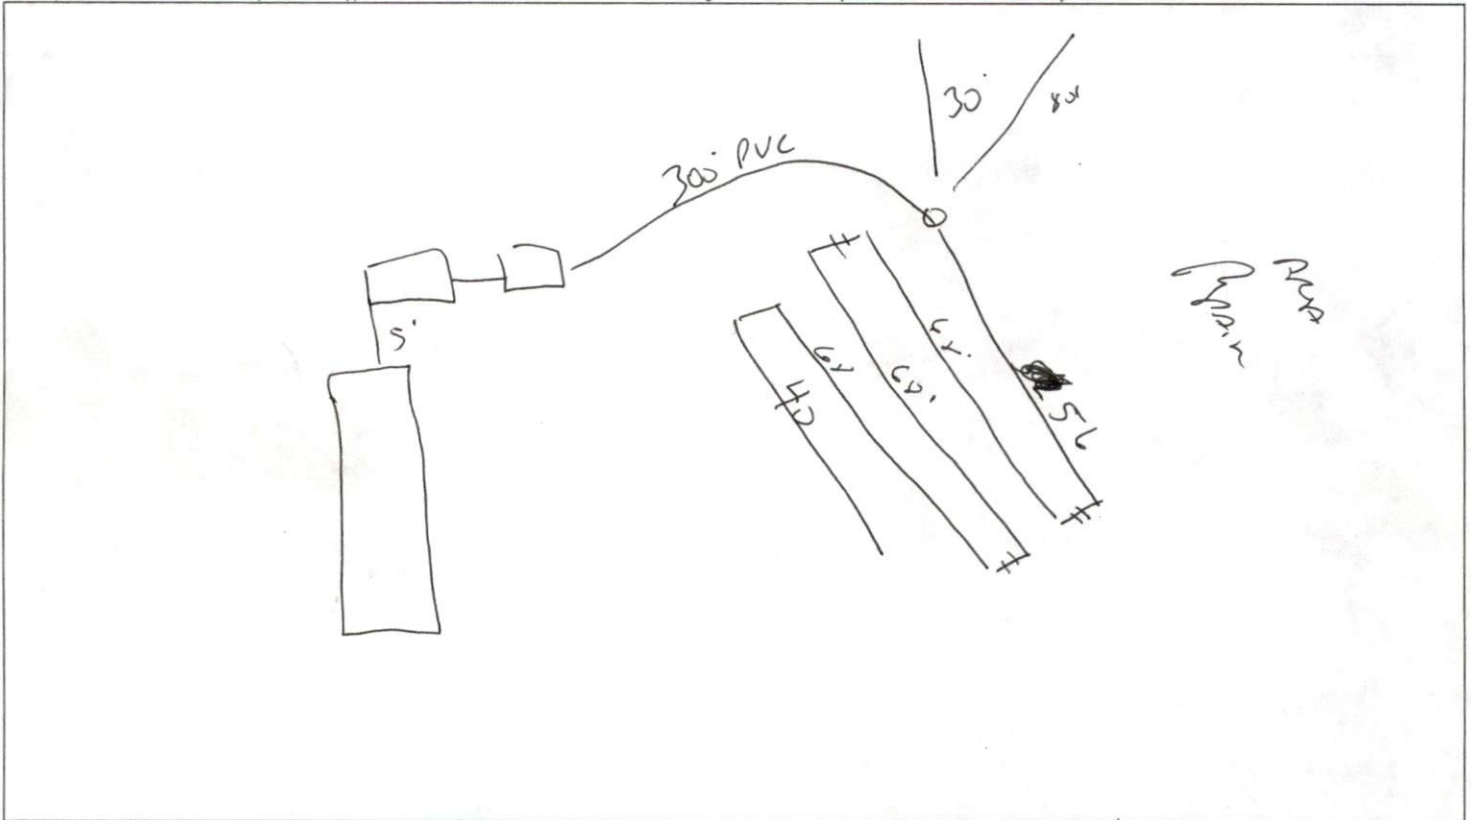

PERMIT CONDITIONS:

- I. Performance: System shall perform in accordance with Rule .1961.
- II. Monitoring: As required by Rule .1961.
- III. Maintenance: As required by Rule .1961. Other: _____
Subsurface system operator required? Yes No
If yes, see attached sheet for additional operation conditions, maintenance and reporting.
- IV. Operation: _____
- V. Other: _____

Iron 5 & Sidelines As shown by Ted Brown

Following are the specifications for the sewage disposal system on the above captioned property.

Type of system: Conventional Other Pump to Quicck 4 Size of tank: Septic Tank: 1000 gallons Pump Tank: 1000 gallons
 Subsurface No. of exact length width of depth of
 Drainage Field ditches 1 of each ditch 300 feet ditches 3 feet ditches 18 inches
 French Drain Required: _____ Linear feet

Authorized State Agent [Signature] Date 07-14-08