

HTE# 08-5-20464R

# Harnett County Department of Public Health Improvement Permit

24835

A building permit cannot be issued with only an Improvement Permit

ISSUED TO: MARICRUZ DEHARO PROPERTY LOCATION: SR 1557 Silas Moore RD  
 NEW  REPAIR  EXPANSION  SUBDIVISION MMM LOT # 9  
 Type of Structure: SWMH Site Improvements required prior to Construction Authorization Issuance: \_\_\_\_\_  
 Proposed Wastewater System Type: 25% REDUCTION System  
 Projected Daily Flow: 360 GPD  
 Number of bedrooms: 3 Number of Occupants: 6 max  
 Basement  Yes  No  
 Pump Required:  Yes  No  May be required based on final location and elevations of facilities  
 Type of Water Supply:  Community  Public  Well Distance from well 100' feet  
 Permit conditions: \_\_\_\_\_ Permit valid for:  Five years  
 No expiration

Authorized State Agent: James C. Manhart JR Date: 9-3-08 SEE ATTACHED SITE SKETCH  
 The issuance of this permit by the Health Department in no way guarantees the issuance of other permits. The permit holder is responsible for checking with appropriate governing bodies in meeting their requirements. This site is subject to revocation if the site plan, plat, or the intended use changes. The Improvement Permit shall not be affected by a change in ownership of the site. This permit is subject to compliance with the provisions of the Laws and Rules for Sewage Treatment and Disposal and to conditions of this permit.

## Construction Authorization

(Required for Building Permit)

The construction and installation requirements of Rules .1950, .1952, .1954, .1955, .1956, .1957, .1958, and .1959 are incorporated by references into this permit and shall be met. Systems shall be installed in accordance with the attached system layout.

ISSUED TO: MARICRUZ DEHARO PROPERTY LOCATION: SR 1557 SILAS MOORE RD  
 Facility Type: SWMH  New  Expansion  Repair  
 Basement?  Yes  No Basement Fixtures?  Yes  No  
 Type of Wastewater System\*\* 25% REDUCTION System (Initial) Wastewater Flow: 360 GPD  
 (See note below, if applicable )  
Pump to "Manhart" 25% RED System (Repair)  
 Installation Requirements/Conditions  
 Septic Tank Size 1000 gallons Number of trenches 2  
 Pump Tank Size \_\_\_\_\_ gallons Exact length of each trench 120 feet Trench Spacing: 7 Feet on Center  
 Trenches shall be installed on contour at a Soil Cover: 6 inches  
 Maximum Trench Depth of: 28-18 inches (Maximum soil cover shall not exceed  
 (Trench bottoms shall be level to  $\pm 1/4$ " 36" above the trench bottom)  
 in all directions)  
 Pump Requirements: \_\_\_\_\_ ft. TDH vs. \_\_\_\_\_ GPM Aggregate Depth: 6 inches below pipe  
2 inches above pipe  
 Conditions: \_\_\_\_\_ 12 inches total

\*\*If applicable: I understand the system type specified is different from the type specified on the application. I accept the specifications of this permit.

Owner/Legal Representative Signature: \_\_\_\_\_ Date: \_\_\_\_\_

This Construction Authorization is subject to revocation if the site plan, plat, or the intended use changes. The Construction Authorization shall not be transferred when there is a change in ownership of the site. This Construction Authorization is subject to compliance with the provisions of the Laws and Rules for Sewage Treatment and Disposal and to the conditions of this permit. SEE ATTACHED SITE SKETCH

Authorized State Agent: James C. Manhart JR Date: 9-3-08  
 Construction Authorization Expiration Date: 9-3-13


HTE# 08-5-204642

Permit # 24835

# Harnett County Department of Public Health Site Sketch

ISSUED TO: MARICRUZ DEHARO PROPERTY LOCATION: SR1557 Silas Moore Rd  
SUBDIVISION M M M LOT # 9

Authorized State Agent: James J. [Signature] Date: 9-3-08

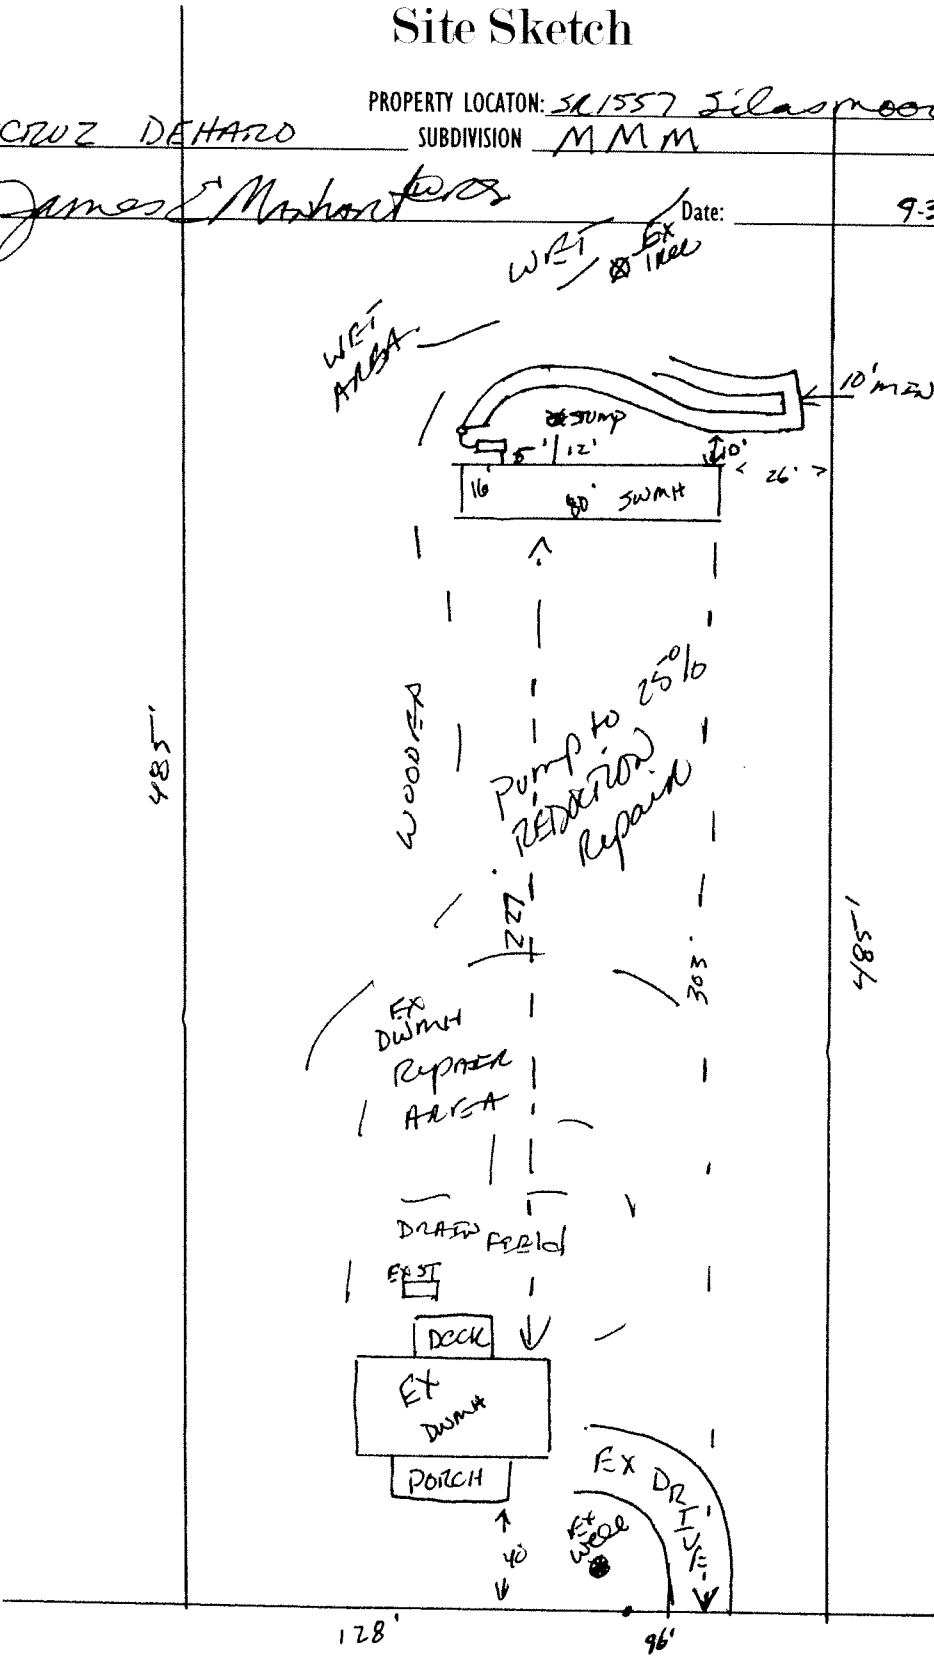

SR1557 SILAS MOORE RD