

HTE# 10-5-23789

Harnett County Department of Public Health

21363

PERMIT # 25912

Operation Permit

☒ New Installation ☒ Septic Tank ☐ Repair ☒ Nitrification Line ☐ ExpansionPROPERTY LOCATION: DOCS RD (MURPHY LN)Name: (owner) LOYD JUNIOR BOGERTSUBDIVISION NEWARKLOT # 15System Installer: REGINALD CARTER


Registration # _____

Basement with plumbing: ☐ Garage ☐ Number of Bedrooms 3Type of Water Supply: ☐ Community ☒ Public ☐ Well Distance from well 100 feetSystem Type: IIIg Types V and VI Systems expire in 5 years.

(In accordance with Table V a)

Owner must contact Health Department 6 months prior to expiration for permit renewal.

This system has been installed in compliance with applicable North Carolina General Statutes, Rules for Sewage Treatment and Disposal, and all conditions of the Improvement Permit and Construction Authorization.

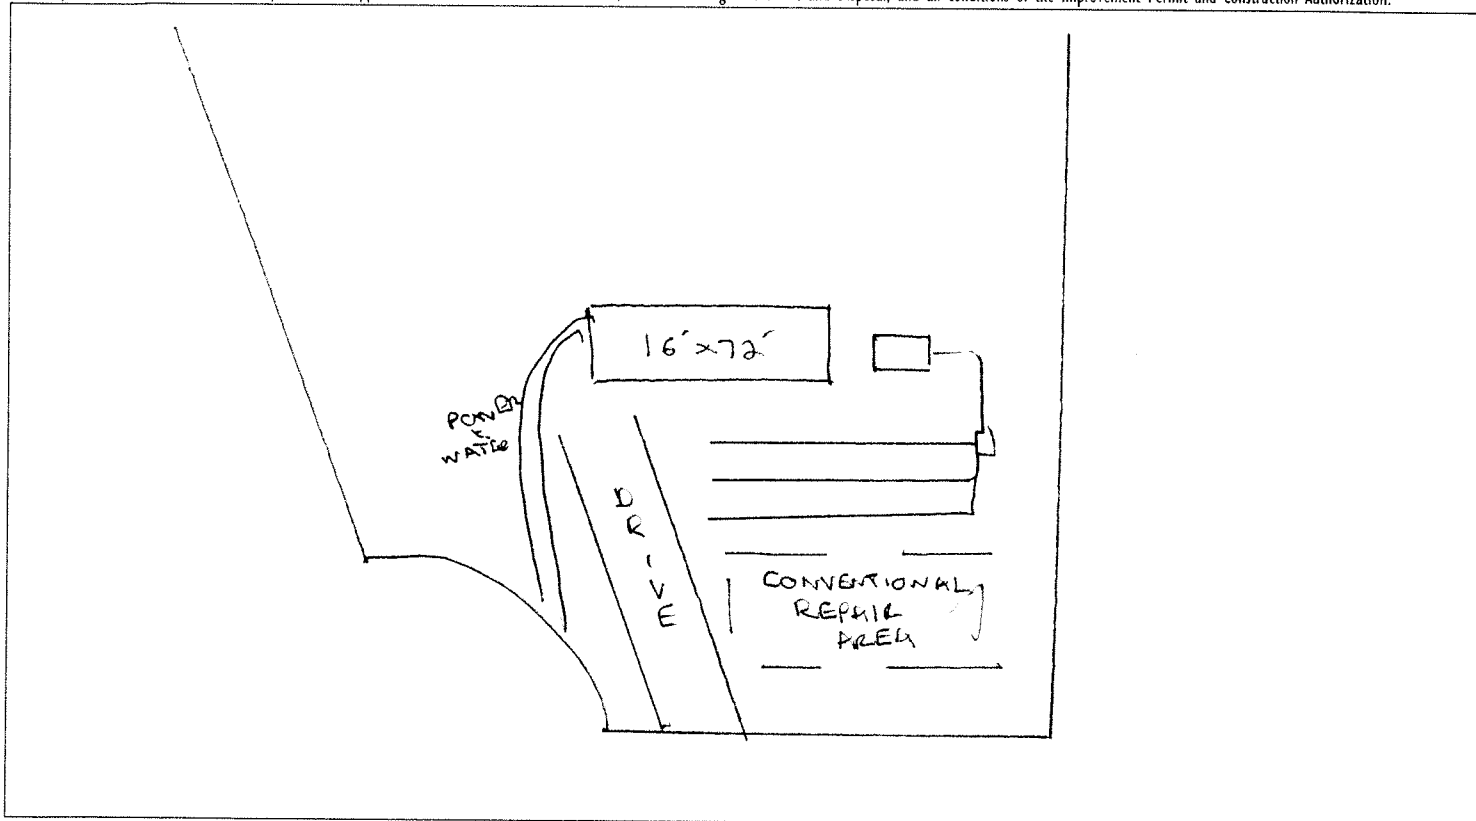

PERMIT CONDITIONS:

I. Performance: System shall perform in accordance with Rule .1961.

II. Monitoring: As required by Rule .1961.

III. Maintenance: As required by Rule .1961. Other: _____

Subsurface system operator required? Yes ☐ No ☒

If yes, see attached sheet for additional operation conditions, maintenance and reporting.

IV. Operation: _____

V. Other: _____

Following are the specifications for the sewage disposal system on the above captioned property.

Type of system: ☐ Conventional ☒ Other TIRE CHIPSSeptic Tank: 1000 gallons Pump Tank: _____ gallonsSubsurface Drainage Field No. of ditches 3 exact length of each ditch 50 feetwidth of ditches 3 feet depth of ditches 18-24 inchesFrench Drain Required: Linear feet

Authorized State Agent _____

REHS

Date 4/5/10