

SOIL/SITE EVALUATION
 for ON-SITE WASTEWATER SYSTEM

Owner: Applicant:

Address: Date Evaluated: 5/28/10

Proposed Facility: 3 BBD units Design Flow (.1949): 360 gpd

Property Size:

Location of Site: Property Recorded:

Water Supply: Public Individual Well Spring Other

Evaluation Method: Auger Boring Pit Cut

Type of Wastewater: Sewage Industrial Process Mixed

P R O F I L E #	.1940 Landscape Position/ Slope %	Horizon Depth (In.)	SOIL MORPHOLOGY .1941		OTHER PROFILE FACTORS				Profile Class & LTAR
			.1941 Structure/ Texture	.1941 Consistence Mineralogy	.1942 Soil Wetness/ Color	.1943 Soil Depth (IN.)	.1956 Sapro Class	.1944 Restr Horiz	
1	⊙	0-30"	G LS	VFI NS/HP					
		32-42"	SBK SCL	FI SS/SR					PS 5
		42"	~ PM						
2		0-22"	G LS	VFI NS/HP					
		22-42"	SBK SCL	FI SS/SR					PS 5
3		0-18"	G LS	VFI NS/HP					
		18-30"	SBK SCL	FI S/SR					PS 4
		30"	SBK C	FI S/SR	m. 2-3"				

Description	Initial System	Repair System	Other Factors (.1946): Site Classification (.1948): PS Evaluated By: ST Others Present: ✓
Available Space (.1945)	✓	✓	
System Type(s)	CON	CON	
Site LTAR	4	2	

COMMENTS: _____

LANDSCAPE POSITIONS	GROUP	TEXTURES	.1955 LTAR	CONSISTENCE MOIST	WET
R-RIDGE	I	S-SAND	1.2 - 0.8	VFR-VERY FRIABLE FR-FRIABLE FI-FIRM VFI-VERY FIRM EFI-EXTREMELY FIRM	NS-NON-STICKY SS-SLIGHTLY STICKY S-STICKY VS-VERY STICKY NP-NON-PLASTIC SP-SLIGHTLY STICKY P-PLASTIC VP-VERY PLASTIC
S-SHOULDER SLOPE		LS-LOAMY SAND			
L-LINEAR SLOPE	II	SL-SANDY LOAM	0.8 - 0.6		
FS-FOOT SLOPE		L-LOAM			
N-NOSE SLOPE	III	SI-SILT	0.6 - 0.3		
H-HEAD SLOPE		SIL-SILT LOAM			
CC-CONCLAVE SLOPE		CL-CLAY LOAM			
CV-CONVEX SLOPE		SCL-SANDY CLAY LOAM			
T-TERRACE	IV	SIC-SILTY CLAY	0.4 - 0.1		
FP-FLOOD PLAN		C-CLAY SC-SANDY CLAY			


STRUCTURE

- SG-SINGLE GRAIN
- M-MASSIVE
- CR-CRUMB
- GR-GRANULAR
- SBK-SUBANGULAR BLOCKY
- ABK-ANGULAR BLOCKY
- PL-PLATY
- PR-PRISMATIC

MINERALOGY

- SLIGHTLY EXPANSIVE
- EXPANSIVE

Show profile locations and other site features (dimensions, references or benchmark, and North)

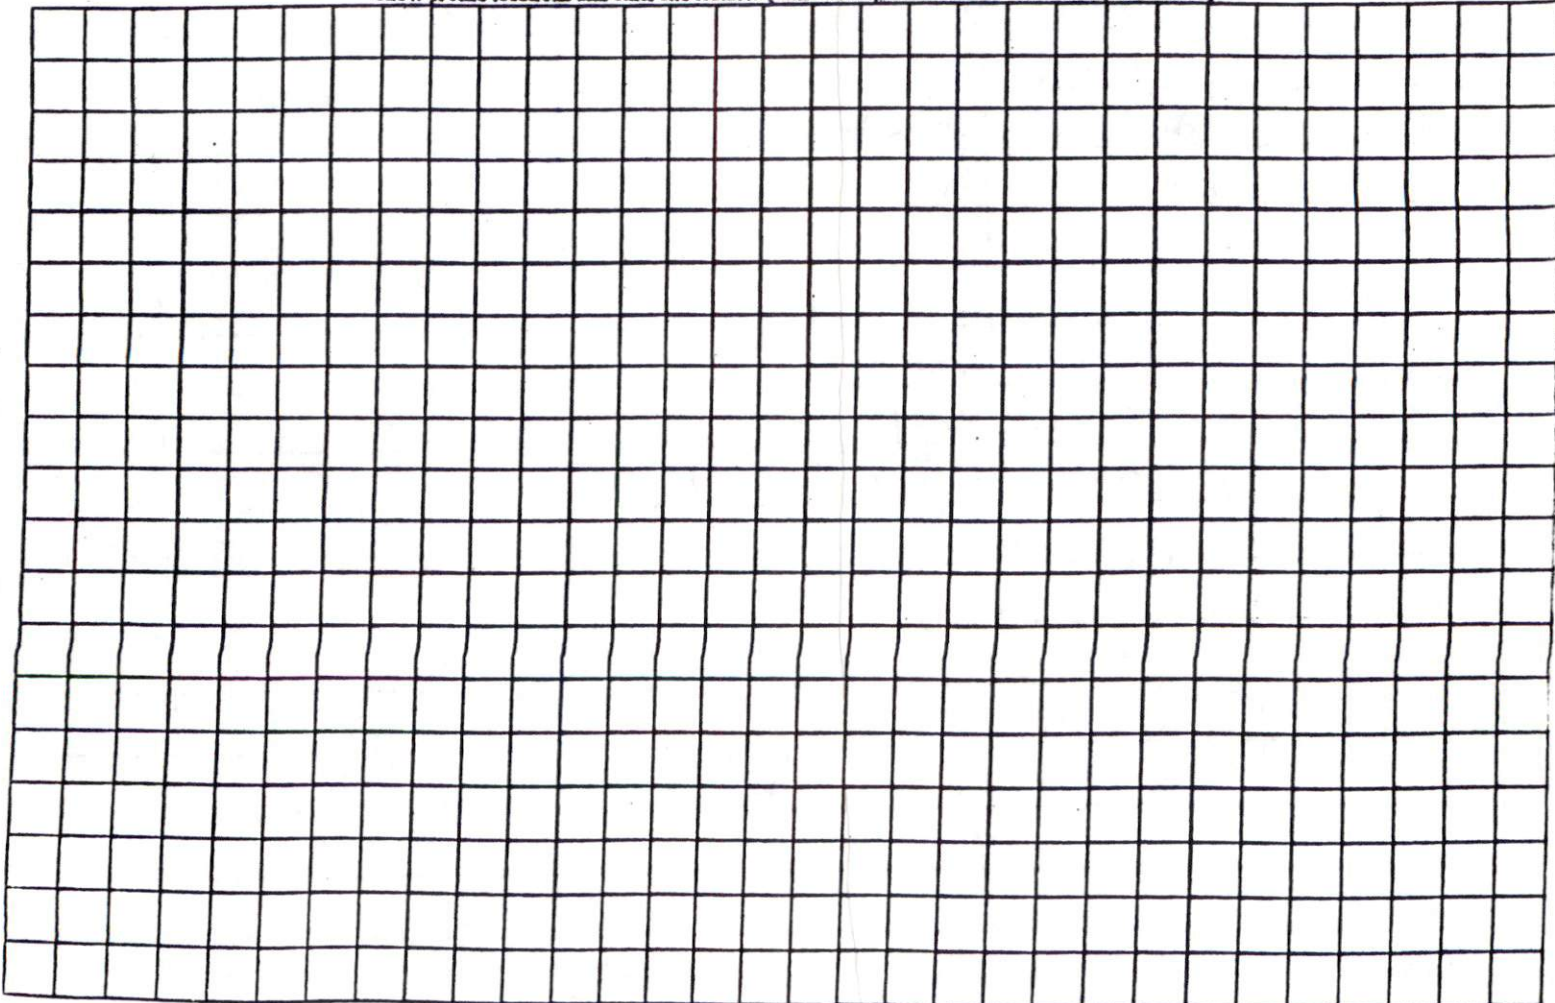

SITE PLAN APPROVAL

DISTRICT BAZOR USE Mod

#BEDROOMS 3


Date 5-12-10

[Signature]
Planning Administrator

1=120

BOOKS
808-800
537

N/AUTRY
Pg. 156

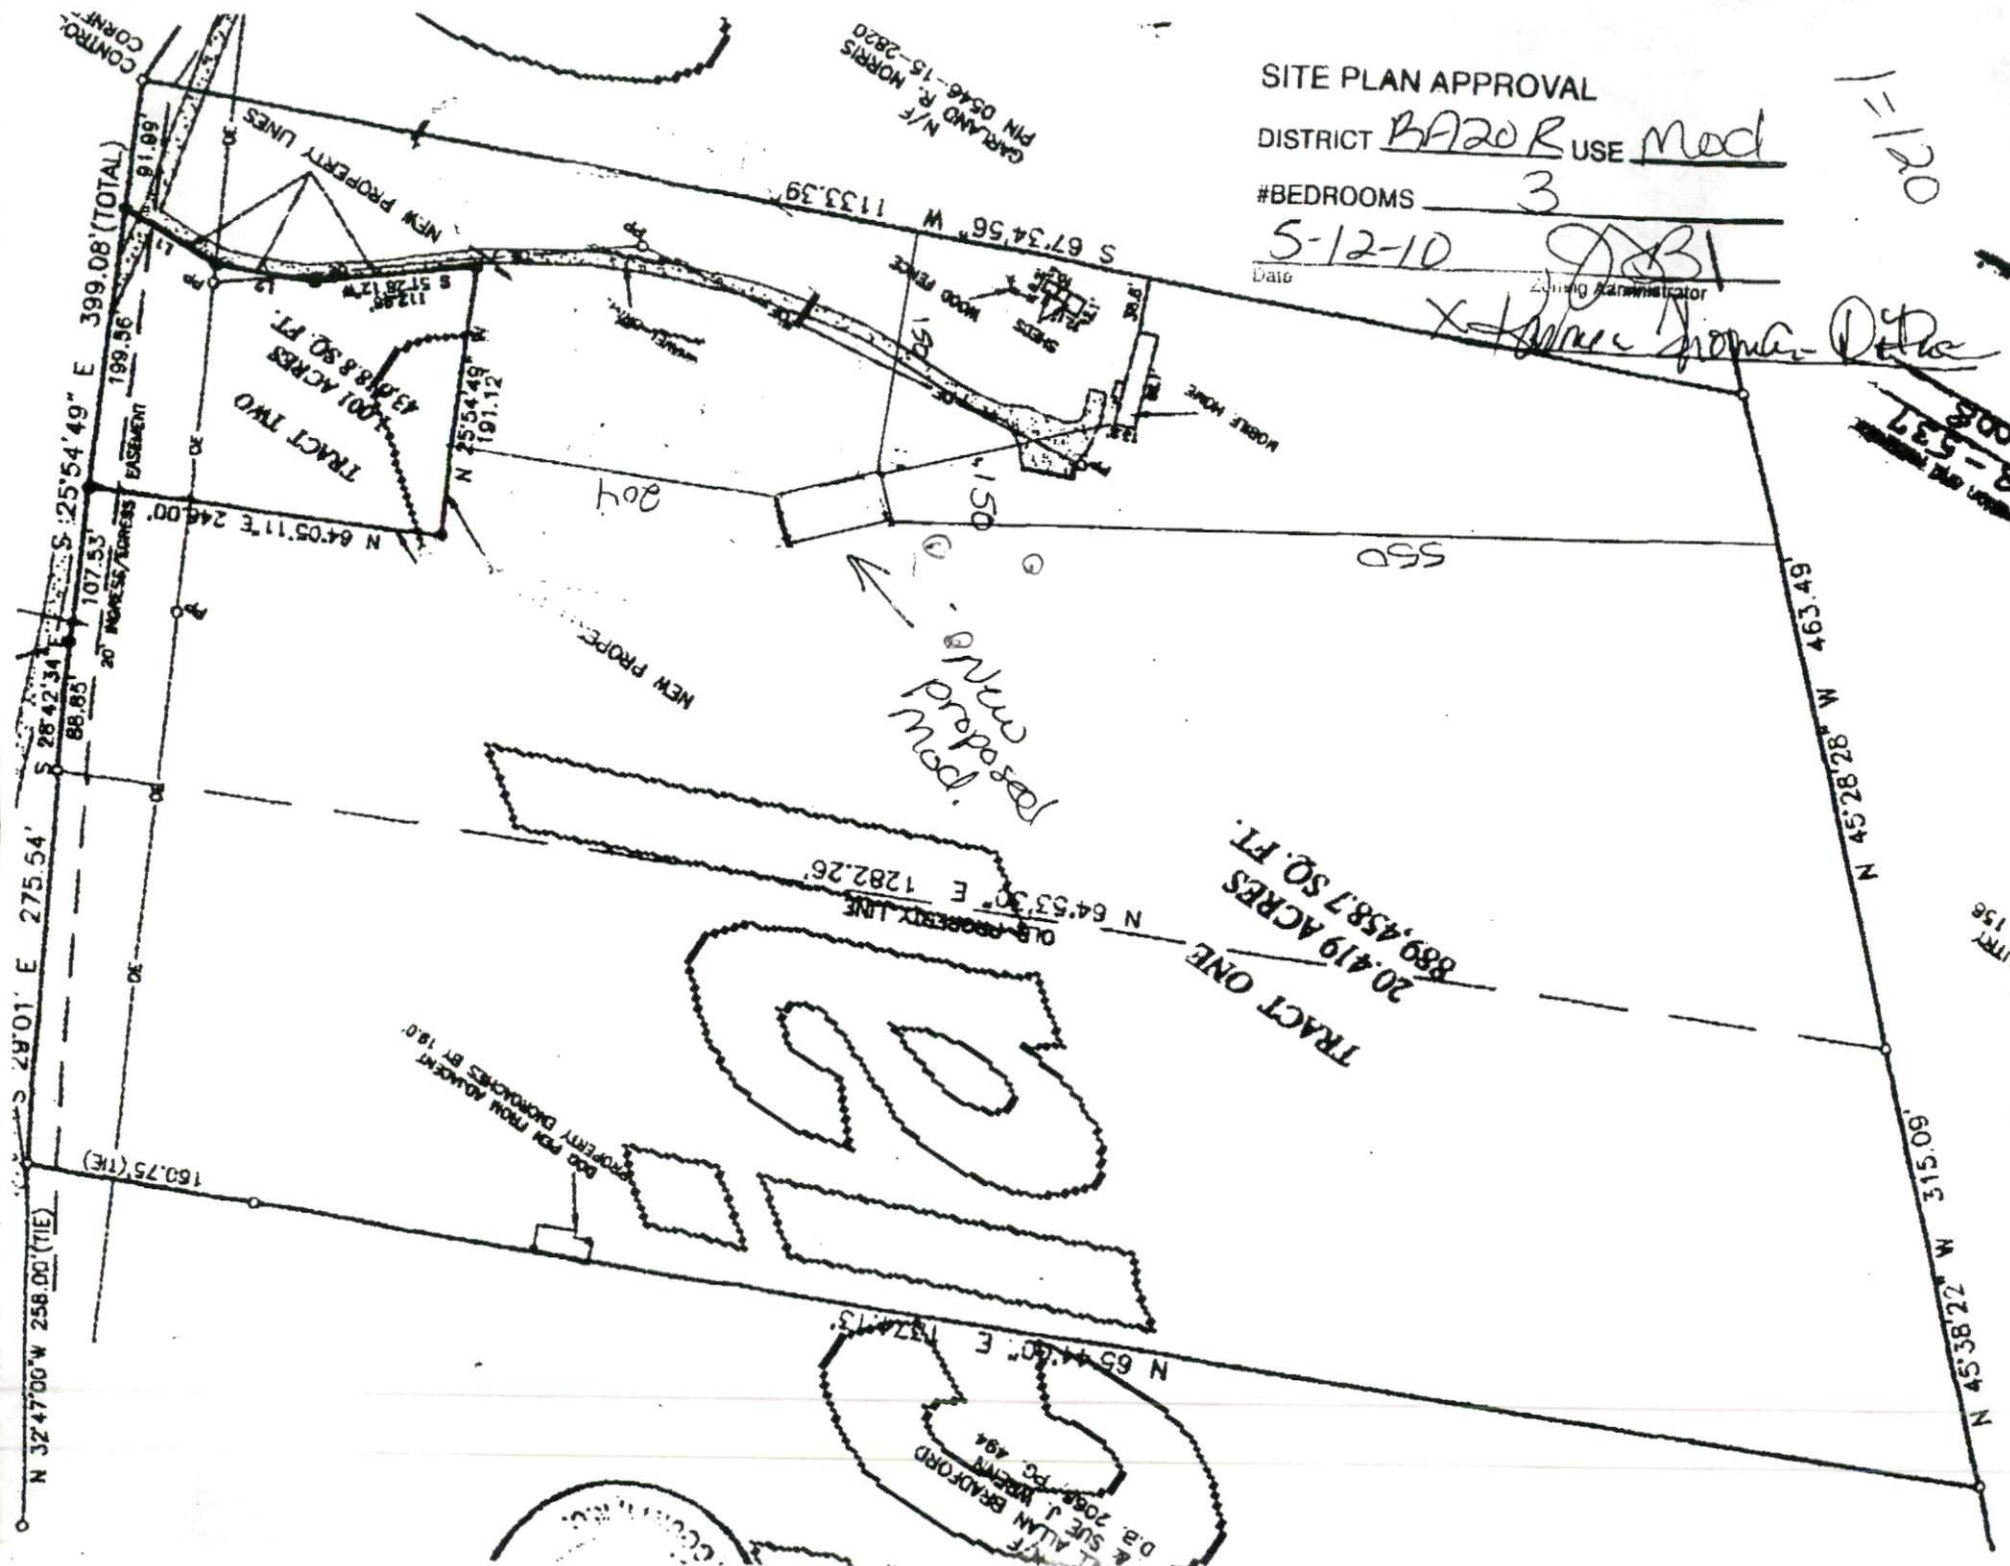

GARLAND R. MORRIS
PIN 0546-15-2820
N/E

CONTROL
CORNER

N 32°47'00" W 258.00' (TIE)
S 28°42'34" E 275.54'
88.85'
107.53'
20' WALKWAY/ACCESS
EASEMENT
199.56'
91.99'

NEW PROPERTY LINES
112.86'
S 51°28'12" W
13,818.80 SQ. FT.
TRACT TWO

NEW PROPERTY LINES
204

OLD PROPERTY LINE
N 64°05'11" E 246.00'
TRACT ONE
20.419 ACRES
889,458.7 SQ. FT.

ALLAN BRADFORD
d.a. SUE J. WILSON
PC 494
N 65°44'00" E 1374.13'

550

N 45°28'28" W 463.49'

N 45°38'22" W 315.00'