

HTE# 10-5-24502

Harnett County Department of Public Health

26065

Improvement Permit

A building permit cannot be issued with only an Improvement Permit

ISSUED TO: JOSE Tolentino VARGAS PROPERTY LOCATION: SR 1560 Festas RD
 NEW REPAIR EXPANSION SUBDIVISION: James + Susan Pope LOT # 2
 Type of Structure: SWMH Site Improvements required prior to Construction Authorization Issuance:
 Proposed Wastewater System Type: 25% REDUCED (Accepted)
 Projected Daily Flow: 360 GPD
 Number of bedrooms: 3 Number of Occupants: 6 max
 Basement Yes No
 Pump Required: Yes No May be required based on final location and elevations of facilities
 Type of Water Supply: Community Public Well Distance from well _____ feet Permit valid for: Five years
 Permit conditions: _____ No expiration

Authorized State Agent: [Signature] Date: 8-3-10 SEE ATTACHED SITE SKETCH
 The issuance of this permit by the Health Department in no way guarantees the issuance of other permits. The permit holder is responsible for checking with appropriate governing bodies in meeting their requirements. This site is subject to revocation if the site plan, plat, or the intended use changes. The Improvement Permit shall not be affected by a change in ownership of the site. This permit is subject to compliance with the provisions of the Laws and Rules for Sewage Treatment and Disposal and to conditions of this permit.

Construction Authorization

(Required for Building Permit)

The construction and installation requirements of Rules .1950, .1952, .1954, .1955, .1956, .1957, .1958, and .1959 are incorporated by references into this permit and shall be met. Systems shall be installed in accordance with the attached system layout.

ISSUED TO: JOSE Tolentino VARGAS PROPERTY LOCATION: SR 1560 Festas RD
 SUBDIVISION: James + Susan Pope LOT # 2
 Facility Type: Septic New Expansion Repair
 Basement? Yes No Basement Fixtures? Yes No
 Type of Wastewater System** 25% REDUCED System (Accepted) (Initial) Wastewater Flow: 360 GPD
 (See note below, if applicable
25% REDUCED System (Repair)
 Installation Requirements/Conditions
 Septic Tank Size 1000 gallons
 Pump Tank Size _____ gallons
 Number of trenches 3
 Exact length of each trench 80 feet
 Trenches shall be installed on contour at a
 Maximum Trench Depth of: 24 1/4" inches
 (Trench bottoms shall be level to $\pm 1/4"$ in all directions)
 Trench Spacing: 7 Feet on Center
 Soil Cover: 6 inches
 (Maximum soil cover shall not exceed 36" above the trench bottom)
 Pump Requirements: _____ ft. TDH vs. _____ GPM
 Aggregate Depth: 6 inches below pipe
2 inches above pipe
12 inches total
 Conditions: _____

**If applicable: I understand the system type specified is different from the type specified on the application. I accept the specifications of this permit.

Owner/Legal Representative Signature: _____ Date: _____

This Construction Authorization is subject to revocation if the site plan, plat, or the intended use changes. The Construction Authorization shall not be transferred when there is a change in ownership of the site. This Construction Authorization is subject to compliance with the provisions of the Laws and Rules for Sewage Treatment and Disposal and to the conditions of this permit. SEE ATTACHED SITE SKETCH

Authorized State Agent: [Signature] Date: 8-3-10
 Construction Authorization Expiration Date: 8-3-15

HTE# 10-5-24902

Permit # 26065

Harnett County Department of Public Health Site Sketch


PROPERTY LOCATOR: SR 1560 Festus Rd

ISSUED TO: Jose Tolentino Vargas SUBDIVISION James + Susan Pope LOT # 2

Authorized State Agent: James E. Montant © ROAS Date: 8-3-10

* RUN WATERLINE AND POWERLINE DOWN EITHER PROPERTY LINE THEN 90° INTO HOME.

* BE SURE TO STAY 10' OFF OF DRAIN LINE WITH WATERLINE

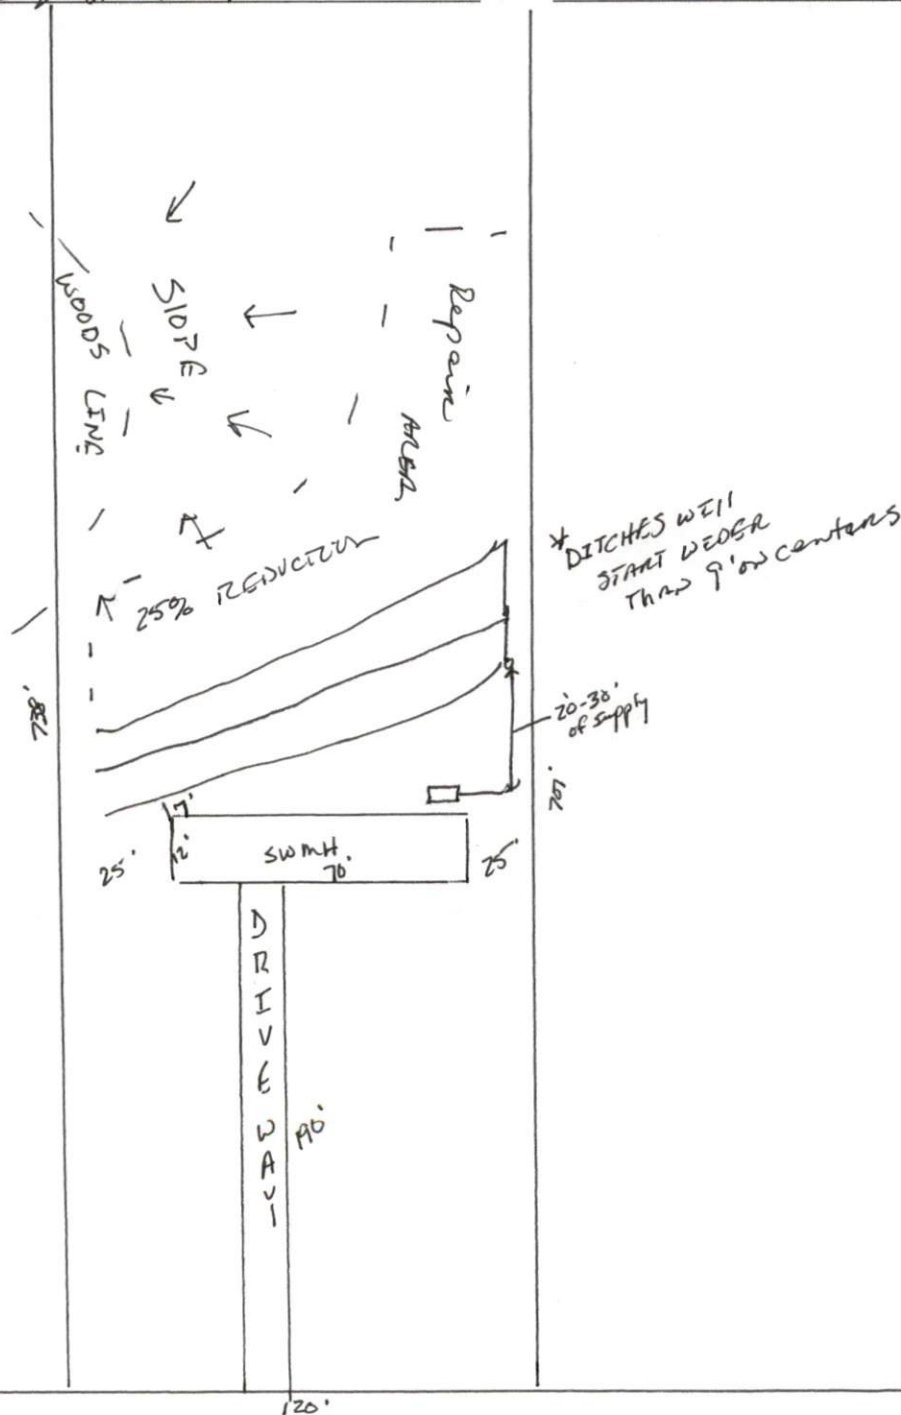

SR 1560 Festus Rd