

HTE# 10-5-25314

Harnett County Department of Public Health

PERMIT # 26286

Operation Permit

21877

New Installation Septic Tank Nitrification Line Repair Expansion

PROPERTY LOCATION: FIRE LANE RD

Name: (owner) ALGERNON GIBSON SUBDIVISION SHARON HARRIS LOT # 3

System Installer: REGINALD CARTER Registration #

Basement with plumbing: Garage Number of Bedrooms 3


Type of Water Supply: Community Public Well Distance from well 100 feet

System Type: IIIg Types V and VI Systems expire in 5 years.

(In accordance with Table V a)

Owner must contact Health Department 6 months prior to expiration for permit renewal.

This system has been installed in compliance with applicable North Carolina General Statutes, Rules for Sewage Treatment and Disposal, and all conditions of the Improvement Permit and Construction Authorization.

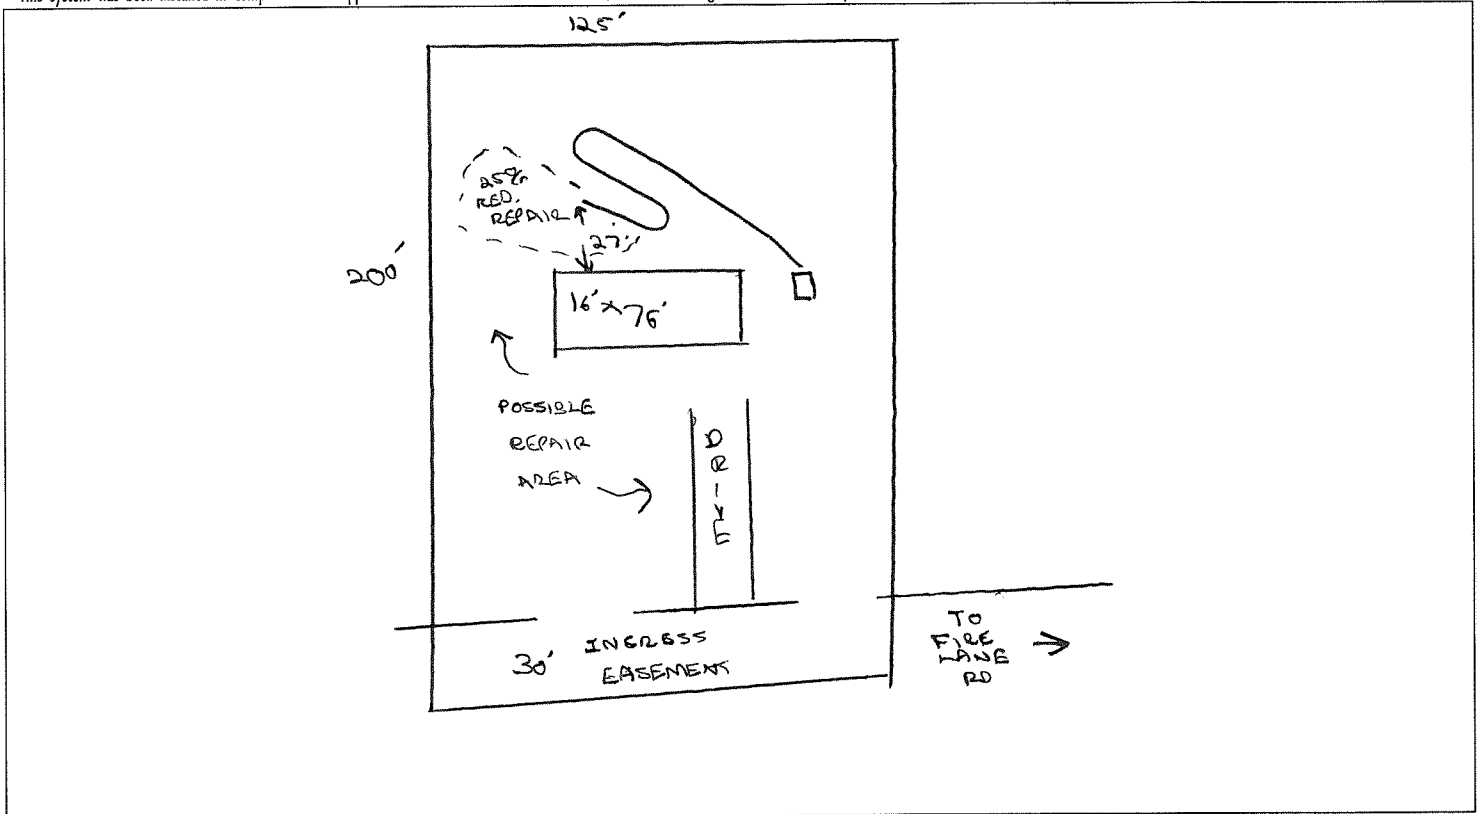

PERMIT CONDITIONS:

- I. Performance: System shall perform in accordance with Rule .1961.
- II. Monitoring: As required by Rule .1961.
- III. Maintenance: As required by Rule .1961. Other: _____
Subsurface system operator required? Yes No
If yes, see attached sheet for additional operation conditions, maintenance and reporting.
- IV. Operation: _____
- V. Other: _____

D-Box Pump Alarm H2O Line PWR Line

Following are the specifications for the sewage disposal system on the above captioned property.

Type of system: Conventional Other TREE CAVES Septic Tank: 1000 gallons Pump Tank: _____ gallons
 Subsurface No. of exact length width of depth of
 Drainage Field ditches _____ of each ditch 240 feet ditches 3 feet ditches 36-48 inches
 French Drain Required: _____ Linear feet

Authorized State Agent REHS Date 1/17/11