

HTE# 12-5-29453

Harnett County Department of Public Health

Improvement Permit

27121

A building permit cannot be issued with only an Improvement Permit

ISSUED TO: Jasper Duane Lee PROPERTY LOCATION: 989 McArton Rd.
 NEW ☒ REPAIR ☐ EXPANSION ☐ SUBDIVISION _____ LOT # _____
 Type of Structure: MH 28x62' Site Improvements required prior to Construction Authorization Issuance: _____
 Proposed Wastewater System Type: conventional
 Projected Daily Flow: 360 GPD
 Number of bedrooms: 3 Number of Occupants: 6 max
 Basement ☐ Yes ☒ No
 Pump Required: ☐ Yes ☒ No ☐ May be required based on final location and elevations of facilities
 Type of Water Supply: ☐ Community ☐ Public ☒ Well Distance from well 100 feet Permit valid for: ☒ Five years
 Permit conditions: _____ ☐ No expiration

Authorized State Agent: Bryan McSwain, R.E.H.S. Date: 8/1/2012 SEE ATTACHED SITE SKETCH
 The issuance of this permit by the Health Department in no way guarantees the issuance of other permits. The permit holder is responsible for checking with appropriate governing bodies in meeting their requirements. This site is subject to revocation if the site plan, plat, or the intended use changes. The Improvement Permit shall not be affected by a change in ownership of the site. This permit is subject to compliance with the provisions of the Laws and Rules for Sewage Treatment and Disposal and to conditions of this permit.

Construction Authorization

(Required for Building Permit)

The construction and installation requirements of Rules .1950, .1952, .1954, .1955, .1956, .1957, .1958, and .1959 are incorporated by references into this permit and shall be met. Systems shall be installed in accordance with the attached system layout.

ISSUED TO: Jasper Duane Lee PROPERTY LOCATION: 989 McArton Rd.
 SUBDIVISION _____ LOT # _____
 Facility Type: MH ☒ New ☐ Expansion ☐ Repair
 Basement? ☐ Yes ☒ No Basement Fixtures? ☐ Yes ☐ No
 Type of Wastewater System** conventional (Initial) Wastewater Flow: 360 GPD
 (See note below, if applicable ☐) conventional (Repair)
Installation Requirements/Conditions
 Septic Tank Size 1000 gallons Number of trenches 2
 Pump Tank Size _____ gallons Exact length of each trench 75 feet
 Trenches shall be installed on contour at a Trench Spacing: 9 Feet on Center
 Maximum Trench Depth of: 30 inches Soil Cover: 18 inches
 (Trench bottoms shall be level to +/-1/4" (Maximum soil cover shall not exceed 36" above the trench bottom)
 in all directions)
 Pump Requirements: _____ ft. TDH vs. _____ GPM Aggregate Depth: 6 inches below pipe
 _____ 2 inches above pipe
 Conditions: _____ 12 inches total

WATER LINES (INCLUDING IRRIGATION) MUST BE 10FT. FROM ANY PART OF SEPTIC SYSTEM OR REPAIR AREA.
 NO UTILITIES ALLOWED IN INITIAL OR REPAIR DRAIN FIELD AREA.

**If applicable: I understand the system type specified is different from the type specified on the application. I accept the specifications of this permit.

Owner/Legal Representative Signature: _____ Date: _____

This Construction Authorization is subject to revocation if the site plan, plat, or the intended use changes. The Construction Authorization shall not be transferred when there is a change in ownership of the site. This Construction Authorization is subject to compliance with the provisions of the Laws and Rules for Sewage Treatment and Disposal and to the conditions of this permit. SEE ATTACHED SITE SKETCH

Authorized State Agent: Bryan McSwain, R.E.H.S. Date: 8/1/2012
 Construction Authorization Expiration Date: 8/1/2017


HTE# 12-5-29453

Permit # 27121

Harnett County Department of Public Health Site Sketch

ISSUED TO: Jasper Duane Lee PROPERTY LOCATOR: 989 McArthur Rd
SUBDIVISION _____ LOT # _____

Authorized State Agent: Bryan McSwain, R.E.H.S. Date: 8/1/2012

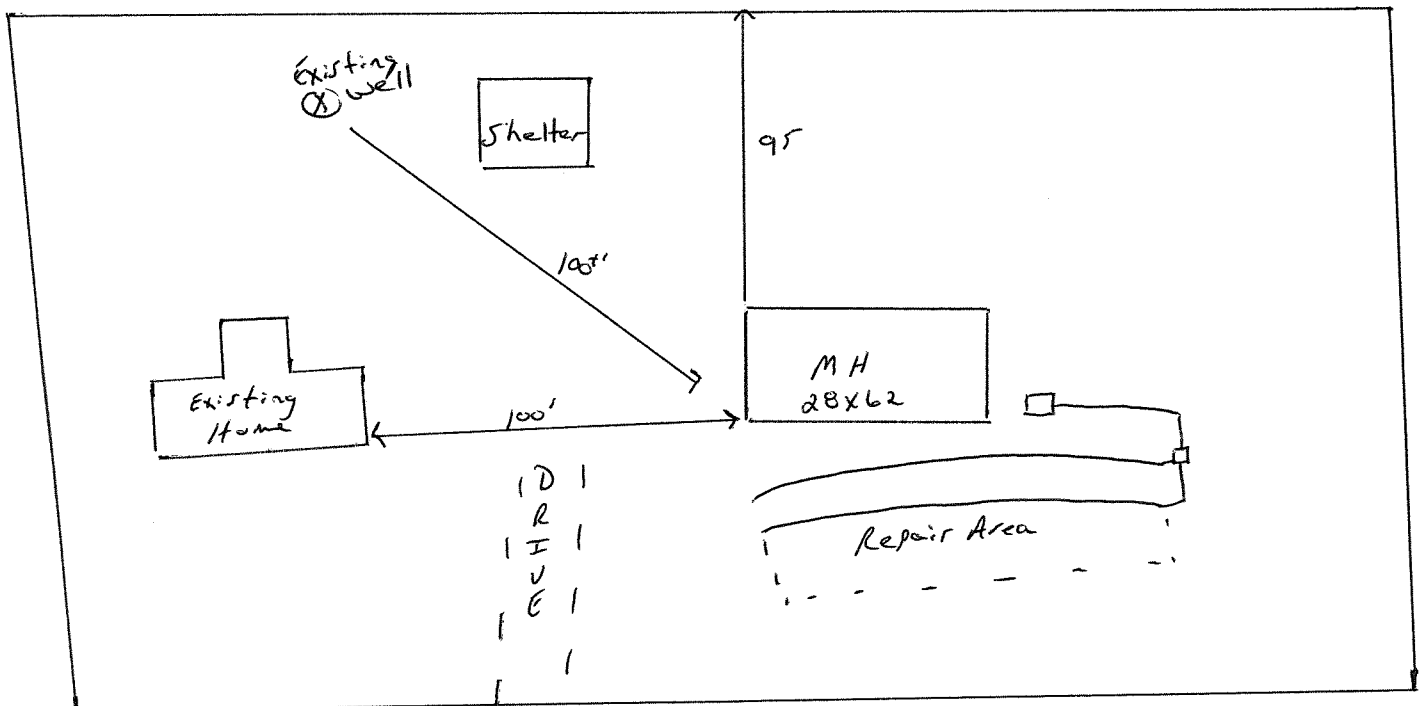

McArthur Rd.

*Not to scale