

COMMENTS: _____

LANDSCAPE POSITIONS

R-RIDGE
 S-SHOULDER SLOPE
 L-LINEAR SLOPE
 FS-FOOT SLOPE
 N-NOSE SLOPE
 H-HEAD SLOPE
 CC-CONCLAVE SLOPE
 CV-CONVEX SLOPE
 T-TERRACE
 FP-FLOOD PLAN

GROUP	TEXTURES	.1955 LTAR
I	S-SAND LS-LOAMY SAND	1.2 - 0.8
II	SL-SANDY LOAM L-LOAM	0.8 - 0.6
III	SI-SILT SIL-SILT LOAM CL-CLAY LOAM SCL-SANDY CLAY LOAM	0.6 - 0.3
IV	SIC-SILTY CLAY C-CLAY SC-SANDY CLAY	0.4 - 0.1

CONSISTENCE MOIST

VFR-VERY FRIABLE
 FR-FRIABLE
 FI-FIRM
 VFI-VERY FIRM
 EFI-EXTREMELY FIRM

WET

NS-NON-STICKY
 SS-SLIGHTLY STICKY
 S-STICKY
 VS-VERY STICKY
 NP-NON-PLASTIC
 SP-SLIGHTLY STICKY
 P-PLASTIC
 VP-VERY PLASTIC

STRUCTURE


SG-SINGLE GRAIN
 M-MASSIVE
 CR-CRUMB
 GR-GRANULAR
 SBK-SUBANGULAR BLOCKY
 ABK-ANGULAR BLOCKY
 PL-PLATY
 PR-PRISMATIC

MINERALOGY

SLIGHTLY EXPANSIVE
 EXPANSIVE

Show profile locations and other site features (dimensions, references or benchmark, and North)

A large grid for recording profile locations and site features. The grid is approximately 20 columns wide and 30 rows high. It is intended for drawing or marking specific locations and features on a site profile.

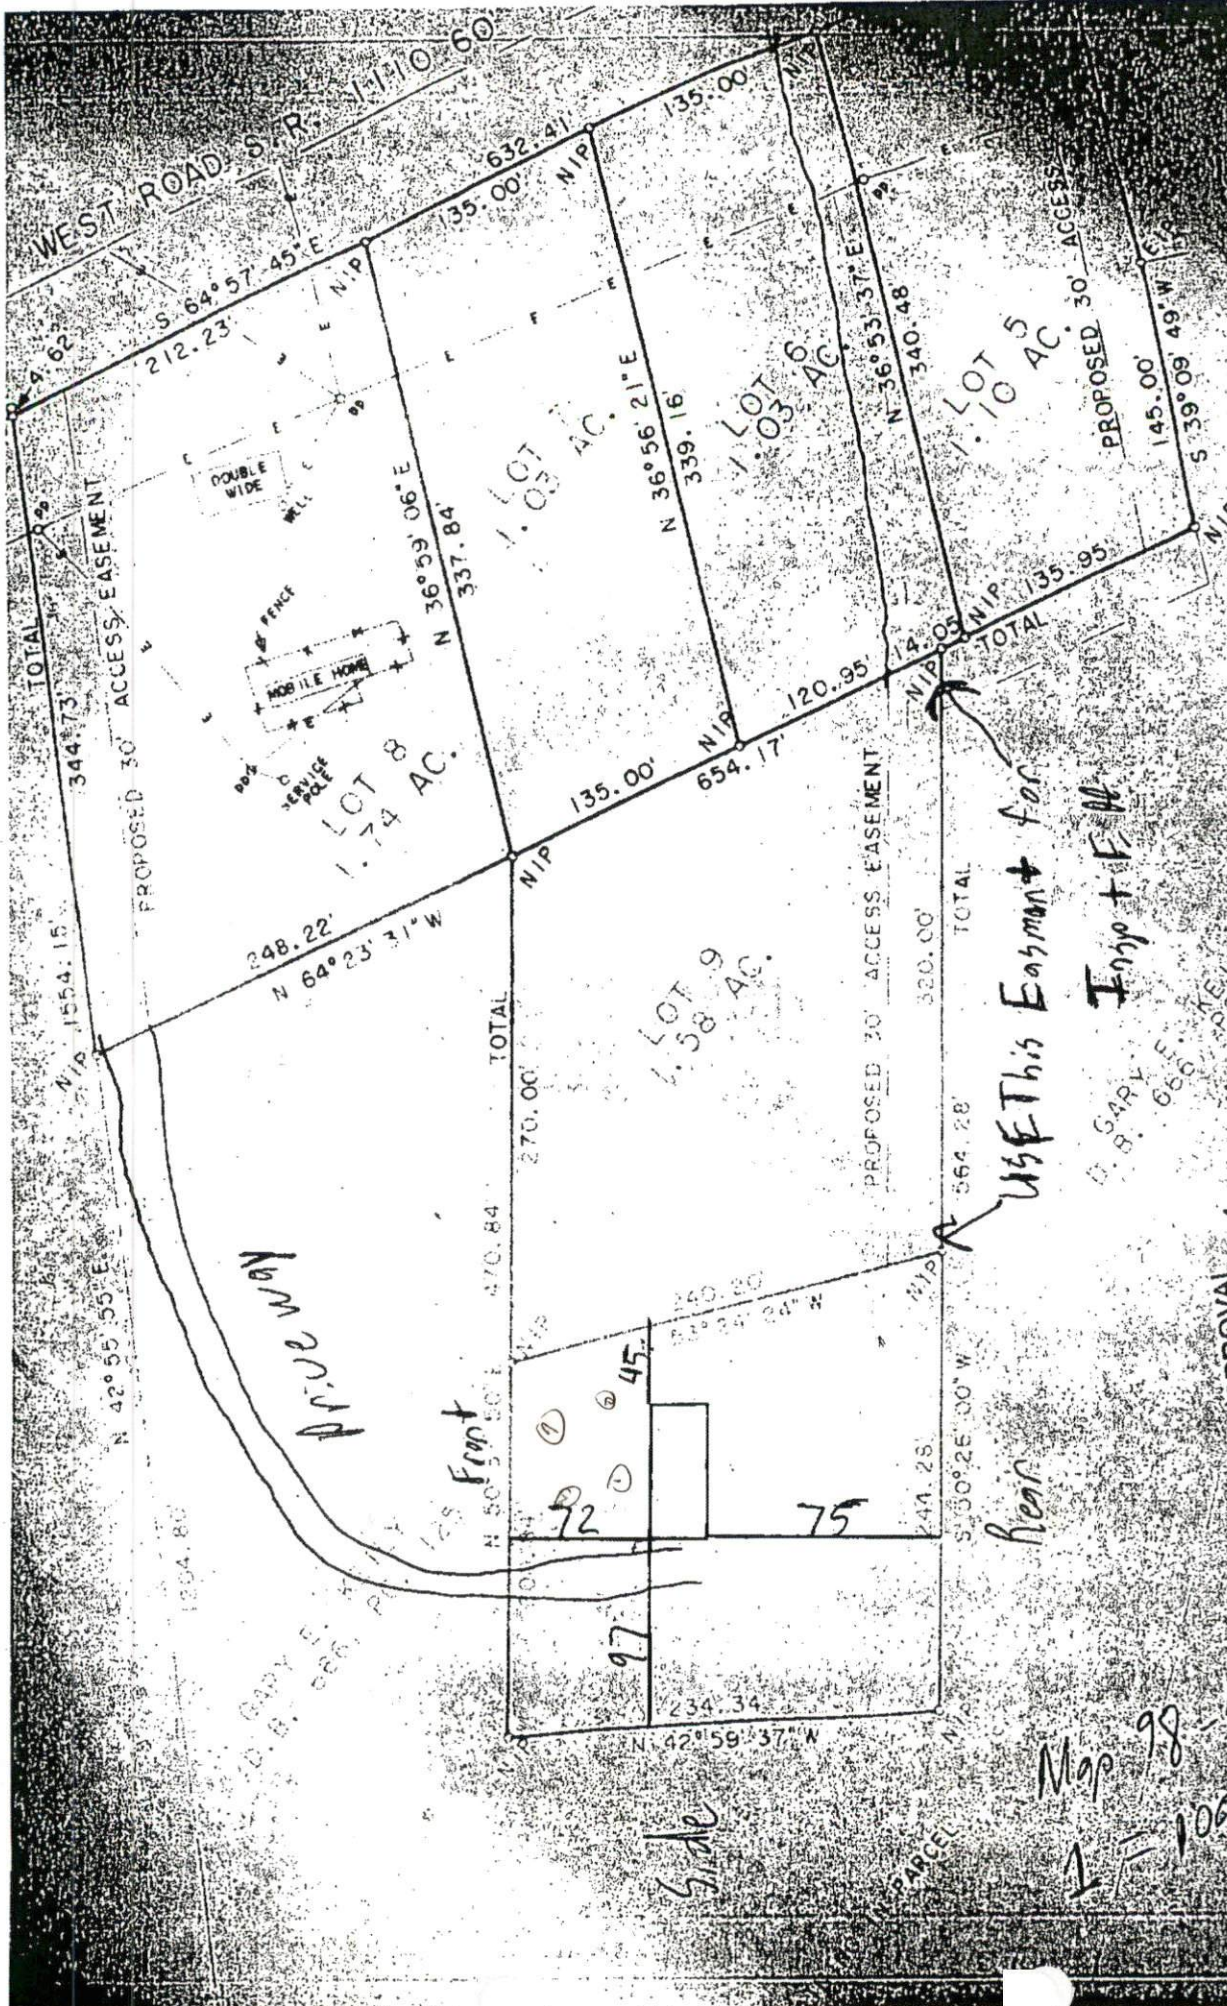

USE This Easement for
 Enjo + F.H.

SITE PLAN APPROVAL
 DISTRICT BA 20 USE PWMH
 #BEDROOMS 3
4-9-14
 Zoning Administrator

Antonio Reynolds

Map 98-467
 1/100

Date