
ADDRESS . . : 94018 *UNASSIGNED
CONTRACTOR : STATE MOBILE HOME MOVERS
OWNER . . . : ADAMS BRITTANY L
PARCEL . . . : 07-1611- - -0058- -47-
APPL NUMBER: 16-50038257 CP MANUFACTURED HOME RA20R/RA20M CRITERIA
DIRECTIONS : T/S: 03/17/2016 11:10 AM JBROCK ----
55 TO COATS NC MAKE R ON 27 GO 2.5 MILE
TO L ON EBENEZER CHURCH RD GO TO STOP
SIGN MAKE R ONTO DEANNA LN GO 500 YDS
ON L

STRUCTURE: 000 000 28X76 3BDR DWMH
FLOOD ZONE : FLOOD ZONE X
BEDROOMS : 3000000.00
PROPOSED USE : DWMH
WATER SUPPLY : COUNTY
MOBILE HOME YEAR : 2016.00
SEPTIC - EXISTING? : NEW TANK

PERMIT: CPDW 00 CP MOBILE HOME DOUBLEWIDE

TYP/SQ	REQUESTED COMPLETED	INSP RESULT	DESCRIPTION RESULTS/COMMENTS
H824 01	5/16/16 5/16/16	JM AP	ENVIR. OPERATIONS PERMIT TIME: 17:00 VRU #: 002818623 T/S: 05/18/2016 12:37 PM SSTEWARD T/S: 05/18/2016 12:38 PM SSTEWARD
T501 01	5/19/16 5/19/16	DT AP	R*MOBILE HOME FOUND./ M. WALL VRU #: 002818649 per Ken the heat hump will be checked on finial inspection with cross over T/S: 05/19/2016 03:08 PM DETAYLOR
A814 01	5/27/16	TI	ADDRESS CONFIRMATION VRU #: 002822633
Z818 01	5/27/16 <u>5/27/16</u>	TI <u>R.B./AP</u>	PZ*ZONING INSPECTION VRU #: 002822641

----- COMMENTS AND NOTES -----


#3764641

Deanne Lana Easement 60' R/W

Edge of Rd

Edge of Rd

Dr-Well Development, ...
Deed Book 1910, Page 147
Map # 22-19

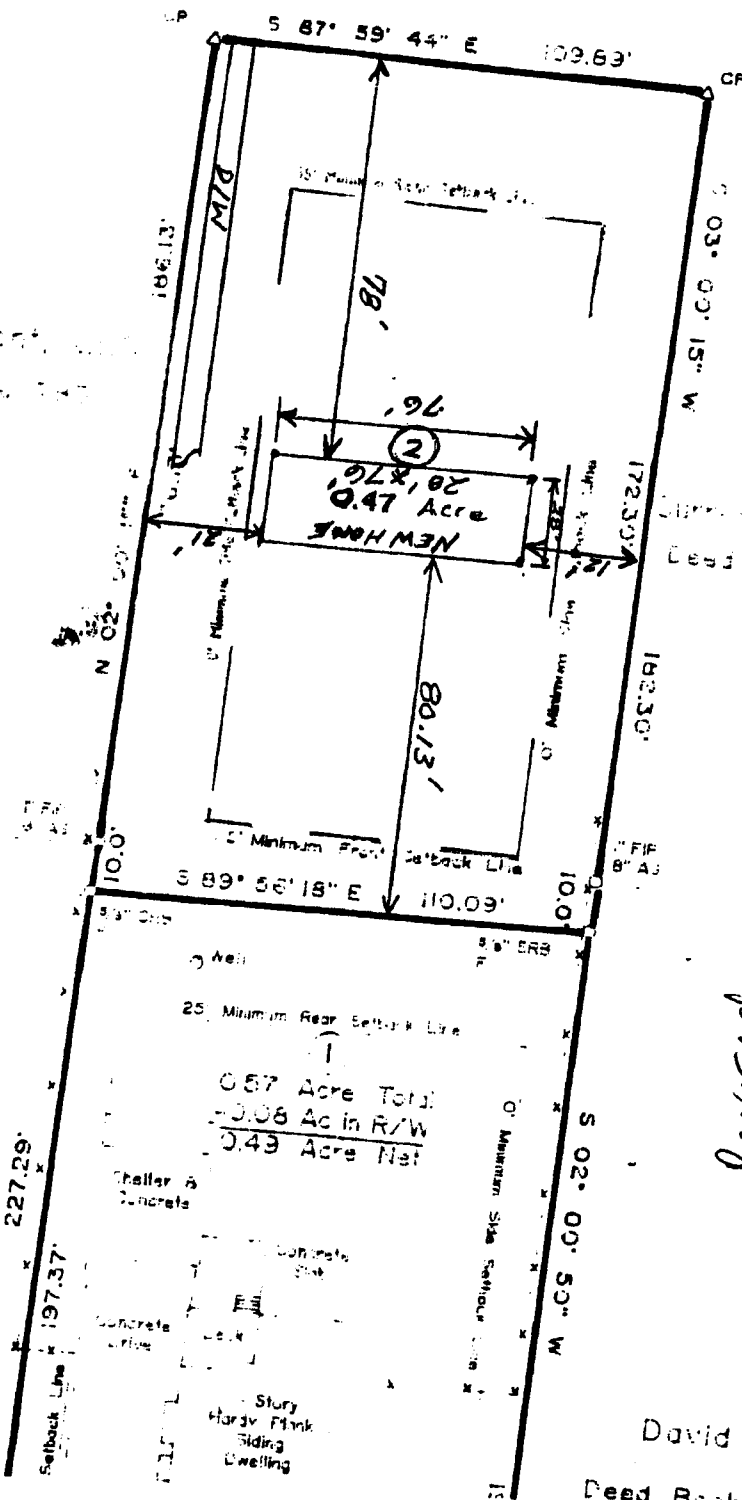

Deed Book 1910, Page 147
Map # 22-19

Revised
 (6) SITE PLAN APPROVAL
 DISTRICT BAROM USE DWVH
 #BEDROOMS 3
4.4.16 dyalism
 ZONING ADMINISTRATOR

(8)

Richard S. McDonald
Deed Book 3223, Page 45
Cabinet "0"

David J. Tousley
Deed Book 2176 Page 60