

HTE# 17-5-41397

Harnett County Department of Public Health

29532

Improvement Permit

A building permit cannot be issued with only an Improvement Permit

ISSUED TO: Parish James & Mary PROPERTY LOCATION: BOYO BRADFORD LN
 NEW REPAIR EXPANSION SUBDIVISION _____ LOT # 5
 Type of Structure: Man. Home (16'x70') Site Improvements required prior to Construction Authorization Issuance: _____
 Proposed Wastewater System Type: 25% REDUCTION SYSTEM
 Projected Daily Flow: 240 GPD
 Number of bedrooms: 2 Number of Occupants: 4 max
 Basement Yes No
 Pump Required: Yes No May be required based on final location and elevations of facilities
 Type of Water Supply: Community Public Well Distance from well 100' feet Permit valid for: Five years
 Permit conditions: _____ No expiration

Authorized State Agent: [Signature] REHS Date: 5/31/17 SEE ATTACHED SITE SKETCH

The issuance of this permit by the Health Department in no way guarantees the issuance of other permits. The permit holder is responsible for checking with appropriate governing bodies in meeting their requirements. This site is subject to revocation if the site plan, plat, or the intended use changes. The Improvement Permit shall not be affected by a change in ownership of the site. This permit is subject to compliance with the provisions of the Laws and Rules for Sewage Treatment and Disposal and to conditions of this permit.

Construction Authorization

(Required for Building Permit)

The construction and installation requirements of Rules .1950, .1952, .1954, .1955, .1956, .1957, .1958, and .1959 are incorporated by references into this permit and shall be met. Systems shall be installed in accordance with the attached system layout.

ISSUED TO: Parish, James & Mary PROPERTY LOCATION: BOYO BRADFORD LN
 Facility Type: MAN. HOME (16'x70') New Expansion Repair
 Basement? Yes No Basement Fixtures? Yes No
 Type of Wastewater System** 25% REDUCTION SYSTEM (Initial) Wastewater Flow: 240 GPD
 (See note below, if applicable 25% RED. SYS. (Repair)

Installation Requirements/Conditions

Septic Tank Size 1000 gallons
 Pump Tank Size _____ gallons
 Number of trenches 2
 Exact length of each trench 100 feet
 Trenches shall be installed on contour at a Maximum Trench Depth of: 19-22 inches (Trench bottoms shall be level to +/-1/4" in all directions)
 Pump Requirements: _____ ft. TDH vs. _____ GPM
 Trench Spacing: 9 Feet on Center
 Soil Cover: 6-10 inches (Maximum soil cover shall not exceed 36" above the trench bottom)
 Aggregate Depth: _____ inches below pipe
 _____ inches above pipe
 _____ inches total

**WATER LINES (INCLUDING IRRIGATION) MUST BE 10FT. FROM ANY PART OF SEPTIC SYSTEM OR REPAIR AREA.
NO UTILITIES ALLOWED IN INITIAL OR REPAIR DRAIN FIELD AREA.**

**If applicable: I understand the system type specified is different from the type specified on the application. I accept the specifications of this permit.

Owner/Legal Representative Signature: _____ Date: _____

This Construction Authorization is subject to revocation if the site plan, plat, or the intended use changes. The Construction Authorization shall not be transferred when there is a change in ownership of the site. This Construction Authorization is subject to compliance with the provisions of the Laws and Rules for Sewage Treatment and Disposal and to the conditions of this permit. SEE ATTACHED SITE SKETCH

Authorized State Agent: [Signature] REHS Date: 5/31/17
Construction Authorization Expiration Date: 5/31/22


HTE# 17-5-41397

Permit # 29532

Harnett County Department of Public Health Site Sketch

ISSUED TO: PARRISH, James & MARI PROPERTY LOCATOR: BOYD BRADFORD LN
SUBDIVISION - LOT # 5

Authorized State Agent: ~~RENE OLIVER FOLKSWORTH~~ Date: 5/31/17

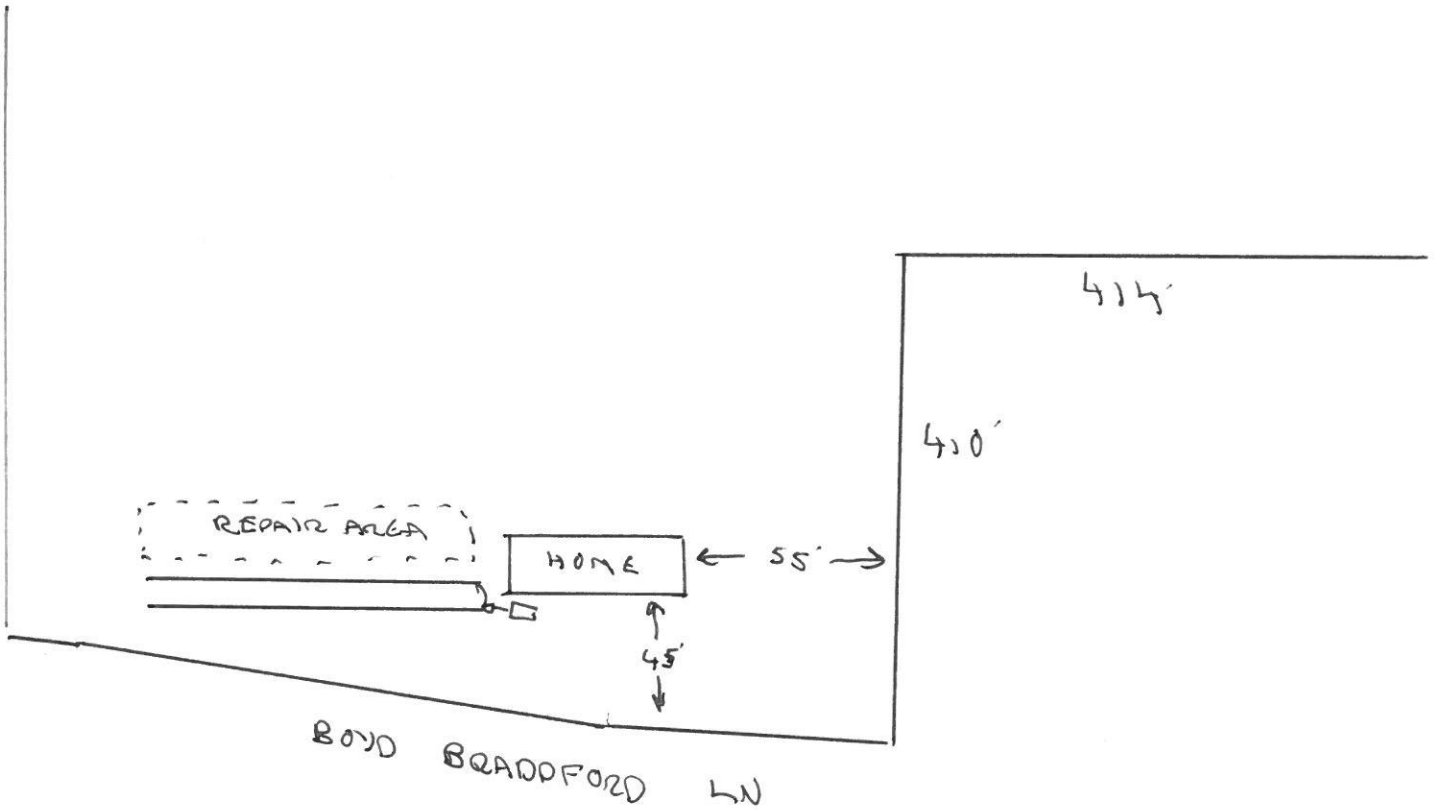

*DRAWING NTS

⇒ WOODED AREA.

CONTOUR MAY DIFFER

