

HTE# 17-5-41397

Harnett County Department of Public Health

Improvement Permit

29532

ISSUED TO: Parish, James & MaryNEW REPAIR EXPANSION PROPERTY LOCATION: Boyo Bradford LnLOT # 5

SUBDIVISION

Site Improvements required prior to Construction Authorization Issuance:

Type of Structure: Man. Home (16x70)Proposed Wastewater System Type: 25% REDUCTION SYSTEMProjected Daily Flow: 240 GPDNumber of bedrooms: 2 Number of Occupants: 4 maxBasement Yes NoPump Required: Yes No May be required based on final location and elevations of facilitiesType of Water Supply: Community Public Well Distance from well 100 feet

Permit conditions:

Permit valid for:

 Five years No expirationAuthorized State Agent: REHSDate: 5/31/17

SEE ATTACHED SITE SKETCH

The issuance of this permit by the Health Department in no way guarantees the issuance of other permits. The permit holder is responsible for checking with appropriate governing bodies in meeting their requirements. This site is subject to revocation if the site plan, plat, or the intended use changes. The Improvement Permit shall not be affected by a change in ownership of the site. This permit is subject to compliance with the provisions of the Laws and Rules for Sewage Treatment and Disposal and to conditions of this permit.

Construction Authorization

(Required for Building Permit)

The construction and installation requirements of Rules .1950, .1952, .1954, .1955, .1956, .1957, .1958, and .1959 are incorporated by references into this permit and shall be met. Systems shall be installed in accordance with the attached system layout.

ISSUED TO: Parish, James & MaryPROPERTY LOCATION: Boyo Bradford LnLOT # 5

SUBDIVISION

Facility Type: MAN. HOME (16x70) New Expansion RepairBasement? Yes NoBasement Fixtures? Yes NoType of Wastewater System** 25% REDUCTION SYSTEM (Initial) Wastewater Flow: 240 GPD(See note below, if applicable)25% RED. SYS. (Repair)Installation Requirements/ConditionsSeptic Tank Size 4000 gallonsNumber of trenches 2Pump Tank Size gallonsExact length of each trench 100 feetTrench Spacing: 9 Feet on CenterSoil Cover: 6-10 inches

Trenches shall be installed on contour at a

Maximum Trench Depth of: 19-22 inches

(Maximum soil cover shall not exceed

(Trench bottoms shall be level to +/- 1/4"

36" above the trench bottom)

in all directions)

Pump Requirements: _____ ft. TDH vs. _____ GPM

inches below pipe

Conditions: _____

Aggregate Depth: _____ inches above pipe

_____ inches total

WATER LINES (INCLUDING IRRIGATION) MUST BE 10FT. FROM ANY PART OF SEPTIC SYSTEM OR REPAIR AREA.**NO UTILITIES ALLOWED IN INITIAL OR REPAIR DRAIN FIELD AREA.**

**If applicable: I understand the system type specified is different from the type specified on the application. I accept the specifications of this permit.

Owner/Legal Representative Signature: _____

Date: _____

This Construction Authorization is subject to revocation if the site plan, plat, or the intended use changes. The Construction Authorization shall not be transferred when there is a change in ownership of the site. This Construction Authorization is subject to compliance with the provisions of the Laws and Rules for Sewage Treatment and Disposal and to the conditions of this permit.

SEE ATTACHED SITE SKETCH


Authorized State Agent: REHSDate: 5/31/17Construction Authorization Expiration Date: 5/31/22

HTE# 17-5-41397

Permit # 29532

Harnett County Department of Public Health Site Sketch

ISSUED TO: Parish, James & Mary PROPERTY LOCATON: Boyd Bradford Ln
SUBDIVISION - LOT # 5
Authorized State Agent: Chris (Lynn) Townsend Date: 5/31/17

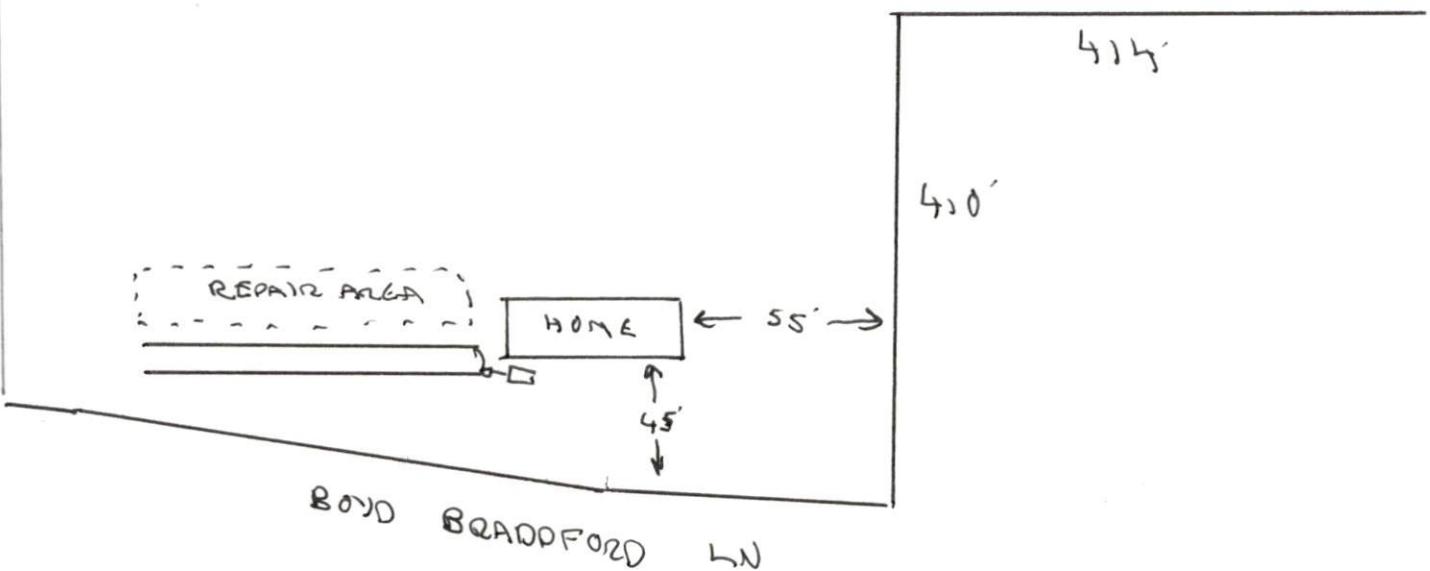

*DRAWING NOT TO SCALE

*WOODS AREA.

CONTOURS MAY DIFFER