

HTE# 17-5-4139-1

Harnett County Department of Public Health

24692

PERMIT # 29532

Operation Permit

☒ New Installation
 ☒ Septic Tank
 ☒ Nitrification Line
 ☐ Repair
 ☐ Expansion

PROPERTY LOCATION: Boyd Bradford Dr. (Barbecue Ch. Rd.)

Name: (owner) James & Mary Parrish

SUBDIVISION

LOT # 5

System Installer: Jullian Bullard

Registration #


Basement with plumbing: ☐ Garage ☐ Number of Bedrooms 2Type of Water Supply: ☐ Community ☐ Public ☒ Well Distance from well 180 feet

System Type: 25% Reduction System IIIg Types V and VI Systems expire in 5 years.

(In accordance with Table V a)

Owner must contact Health Department 6 months prior to expiration for permit renewal.

This system has been installed in compliance with applicable North Carolina General Statutes, Rules for Sewage Treatment and Disposal, and all conditions of the Improvement Permit and Construction Authorization.

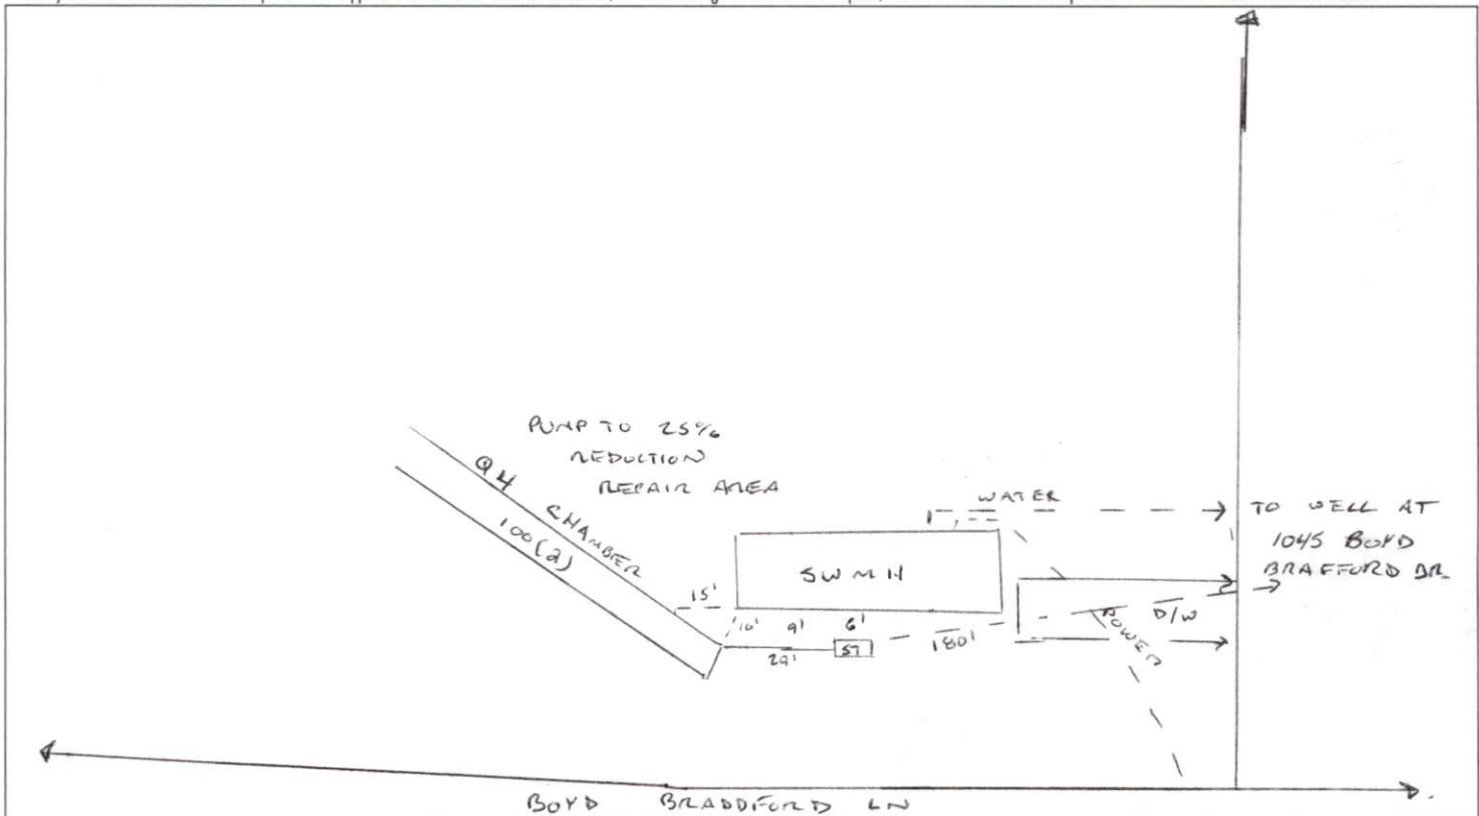

PERMIT CONDITIONS:

I. Performance: System shall perform in accordance with Rule .1961.

II. Monitoring: As required by Rule .1961.

III. Maintenance: As required by Rule .1961. Other:

Subsurface system operator required? Yes ☐ No ☒

If yes, see attached sheet for additional operation conditions, maintenance and reporting.

IV. Operation:

V. Other:

☐ D-Box
 ☐ Pump
 ☐ Alarm
 ☐ H2O Line
 ☐ PWR Line

Following are the specifications for the sewage disposal system on the above captioned property.

Type of system: ☐ Conventional ☒ Other Q4 Chamber IIIg Septic Tank: 1000 gallons Pump Tank: gallonsSubsurface No. of exact length width of depth of
Drainage Field ditches 2 of each ditch 100 feet ditches 3 feet ditches 20 inches

French Drain Required: Linear feet

Authorized State Agent

[Signature]

Date

09/28/2017